


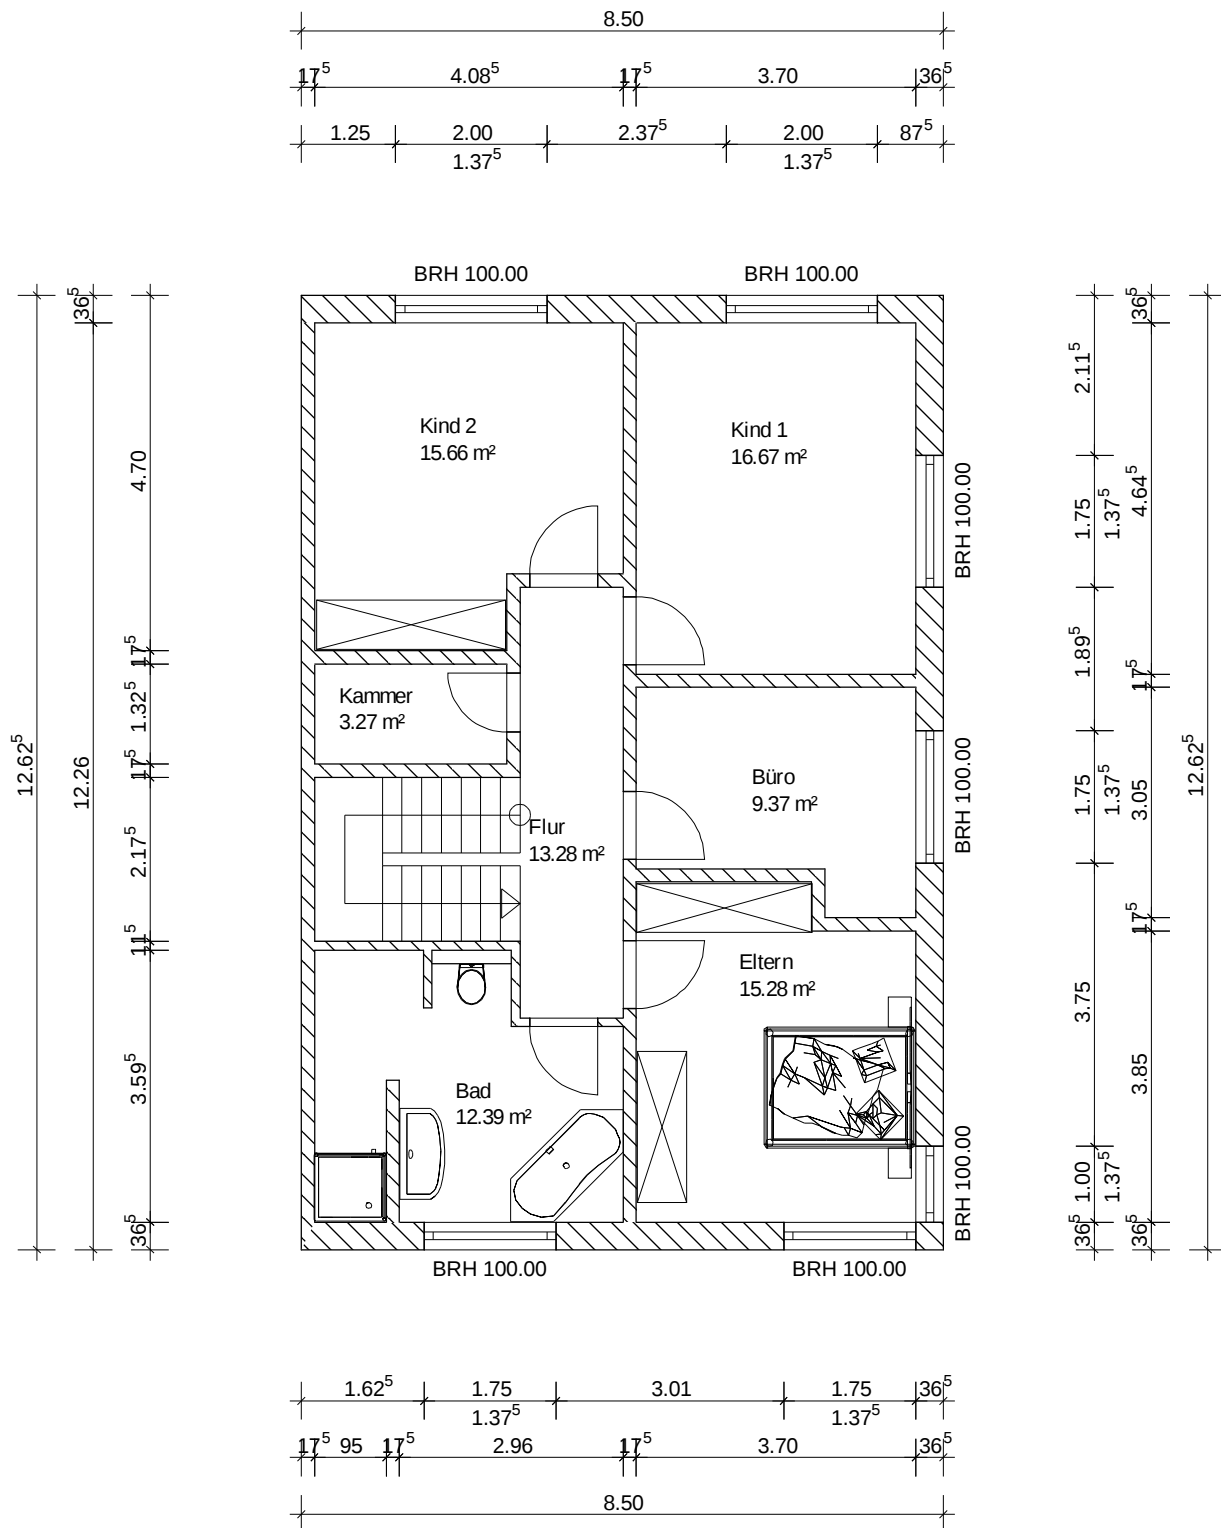

Entwurf 2
1. Obergeschoss
29.06.2011
1 : 100