


Whg. 1.3.22

81.05 m²

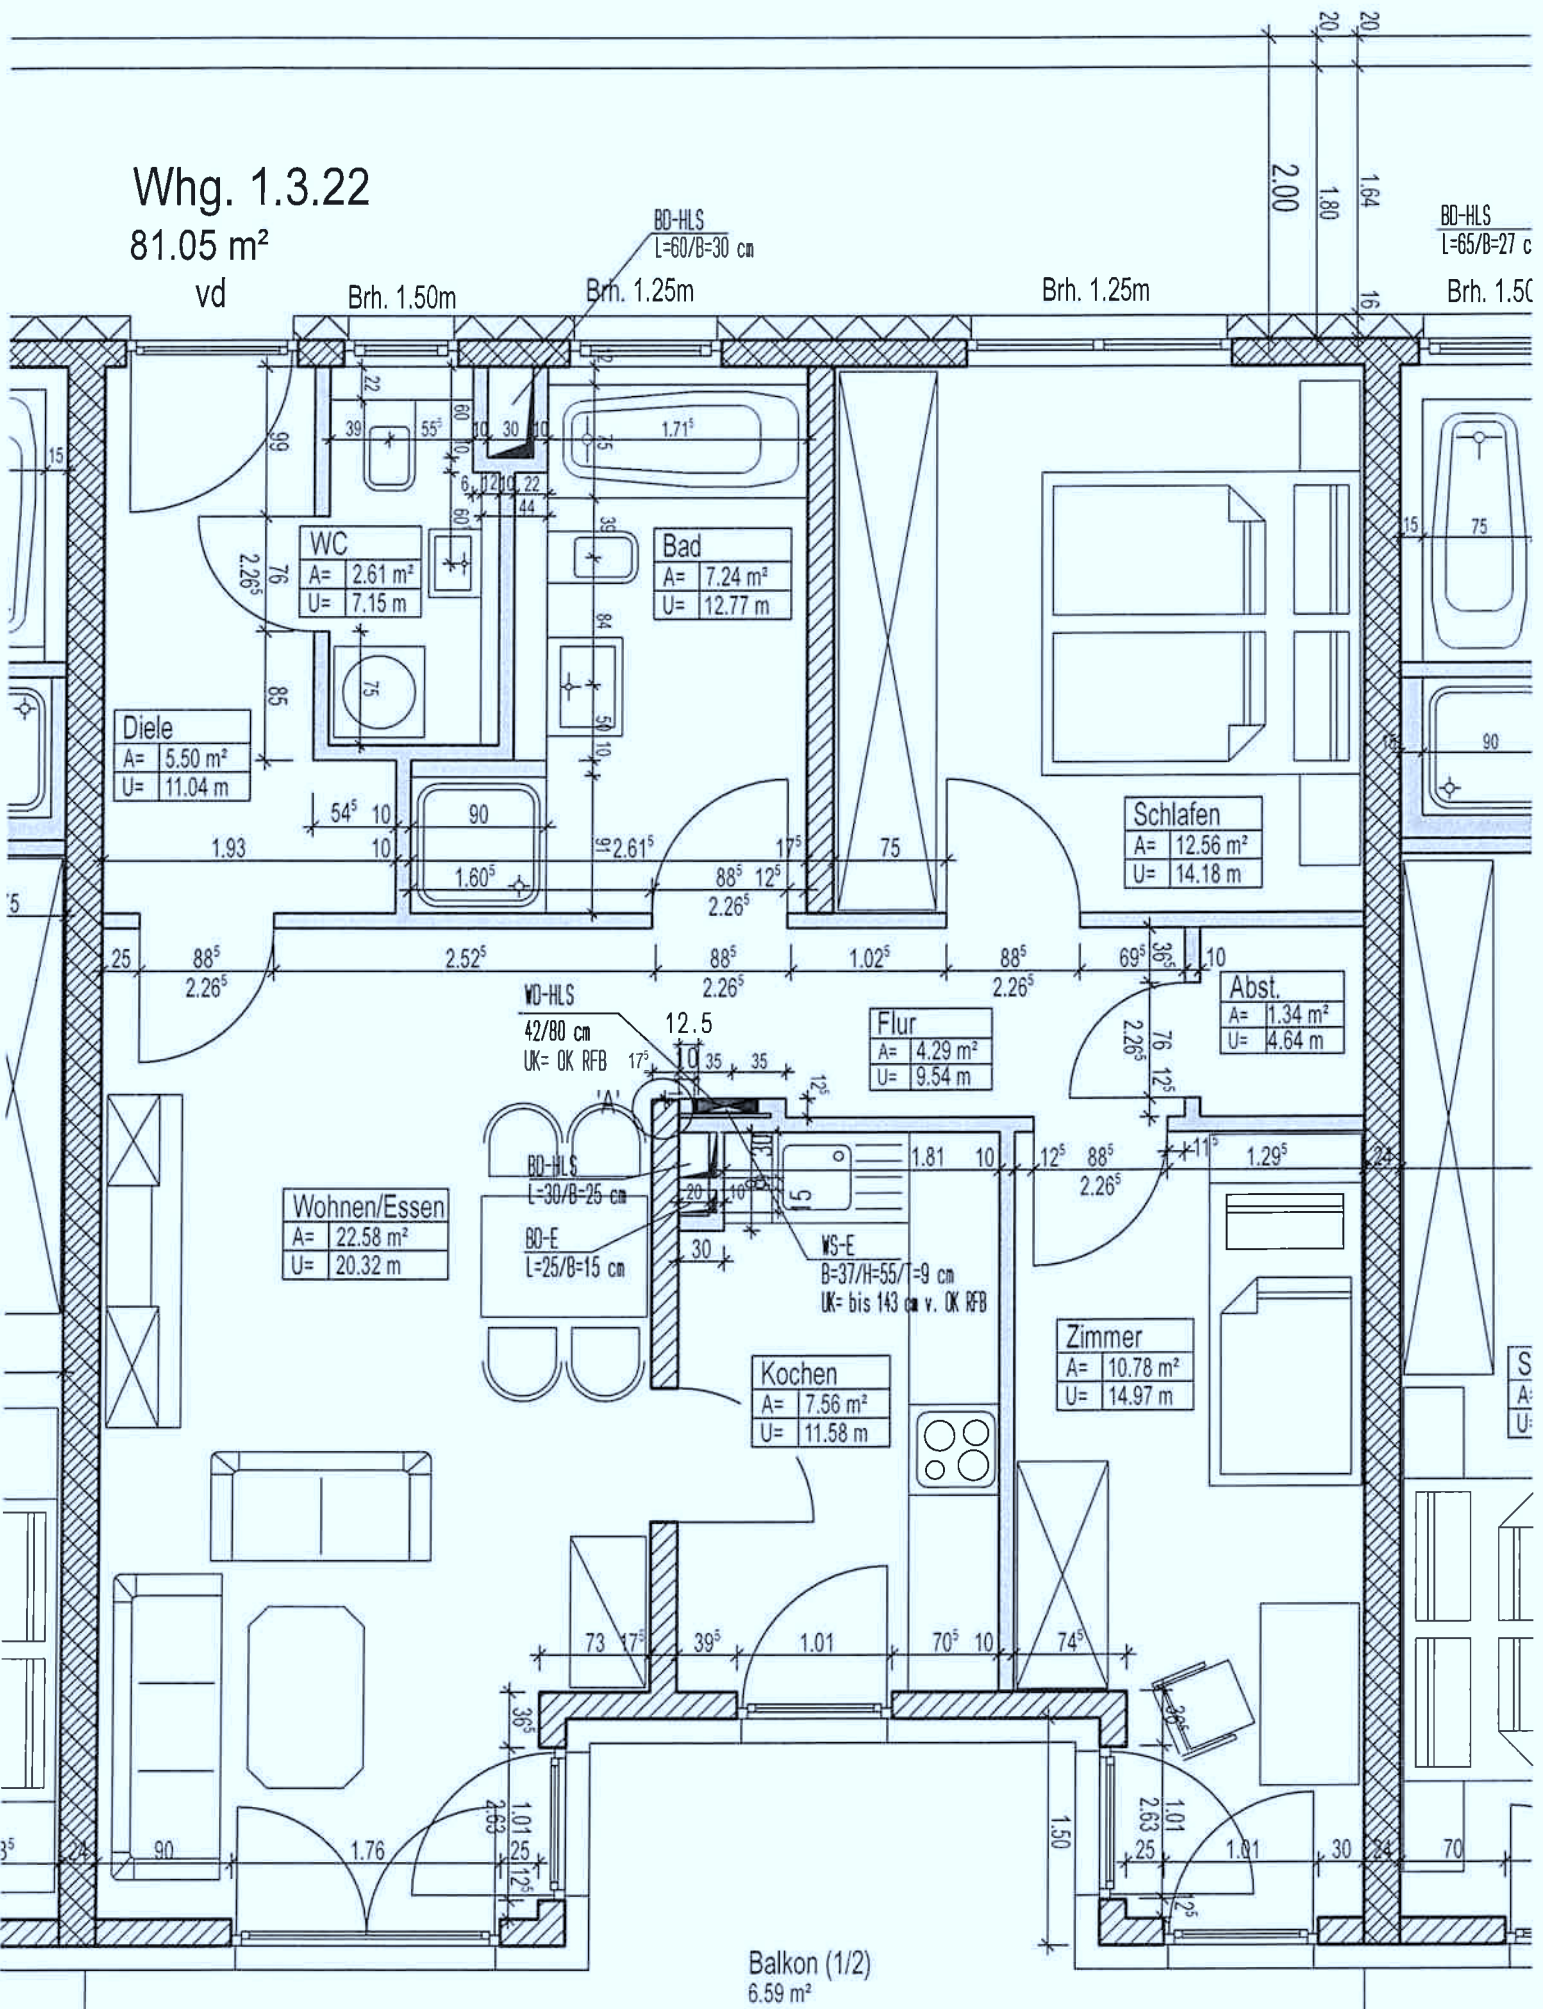

Werkplan 1:50 Planungsstand 21.09.2010