


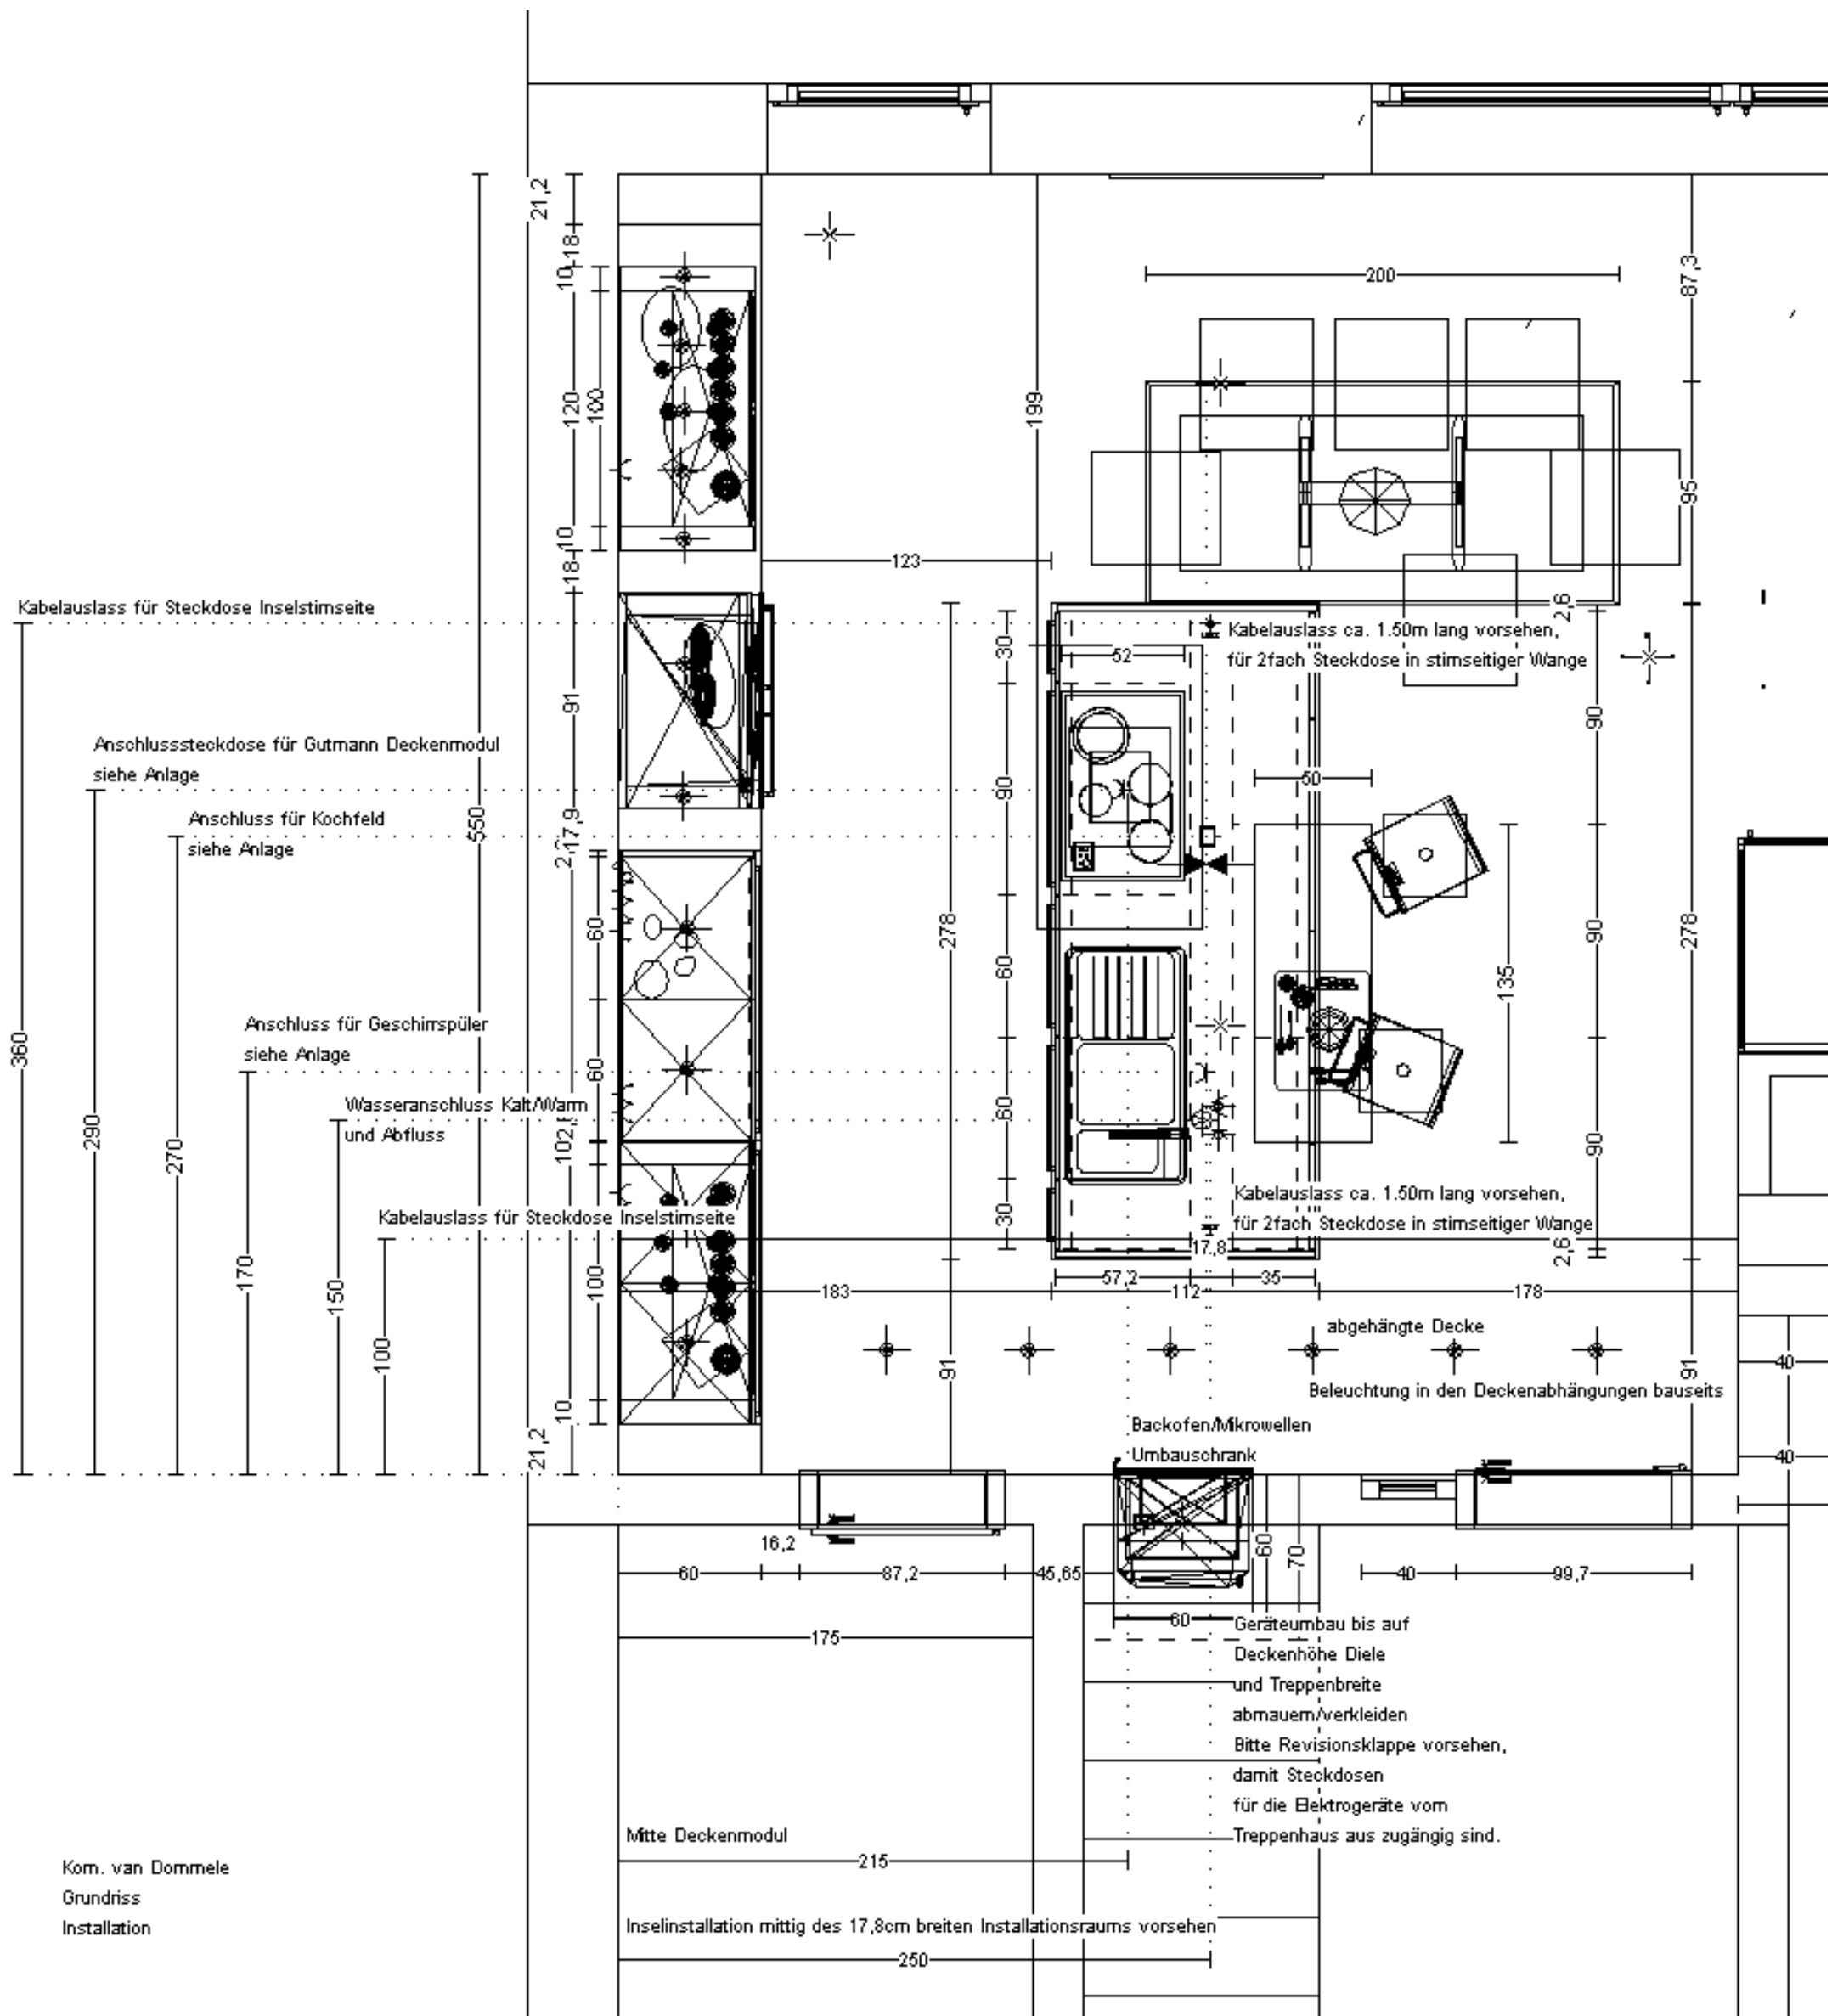

Kom. van Dommele
Grundriss
Installation