


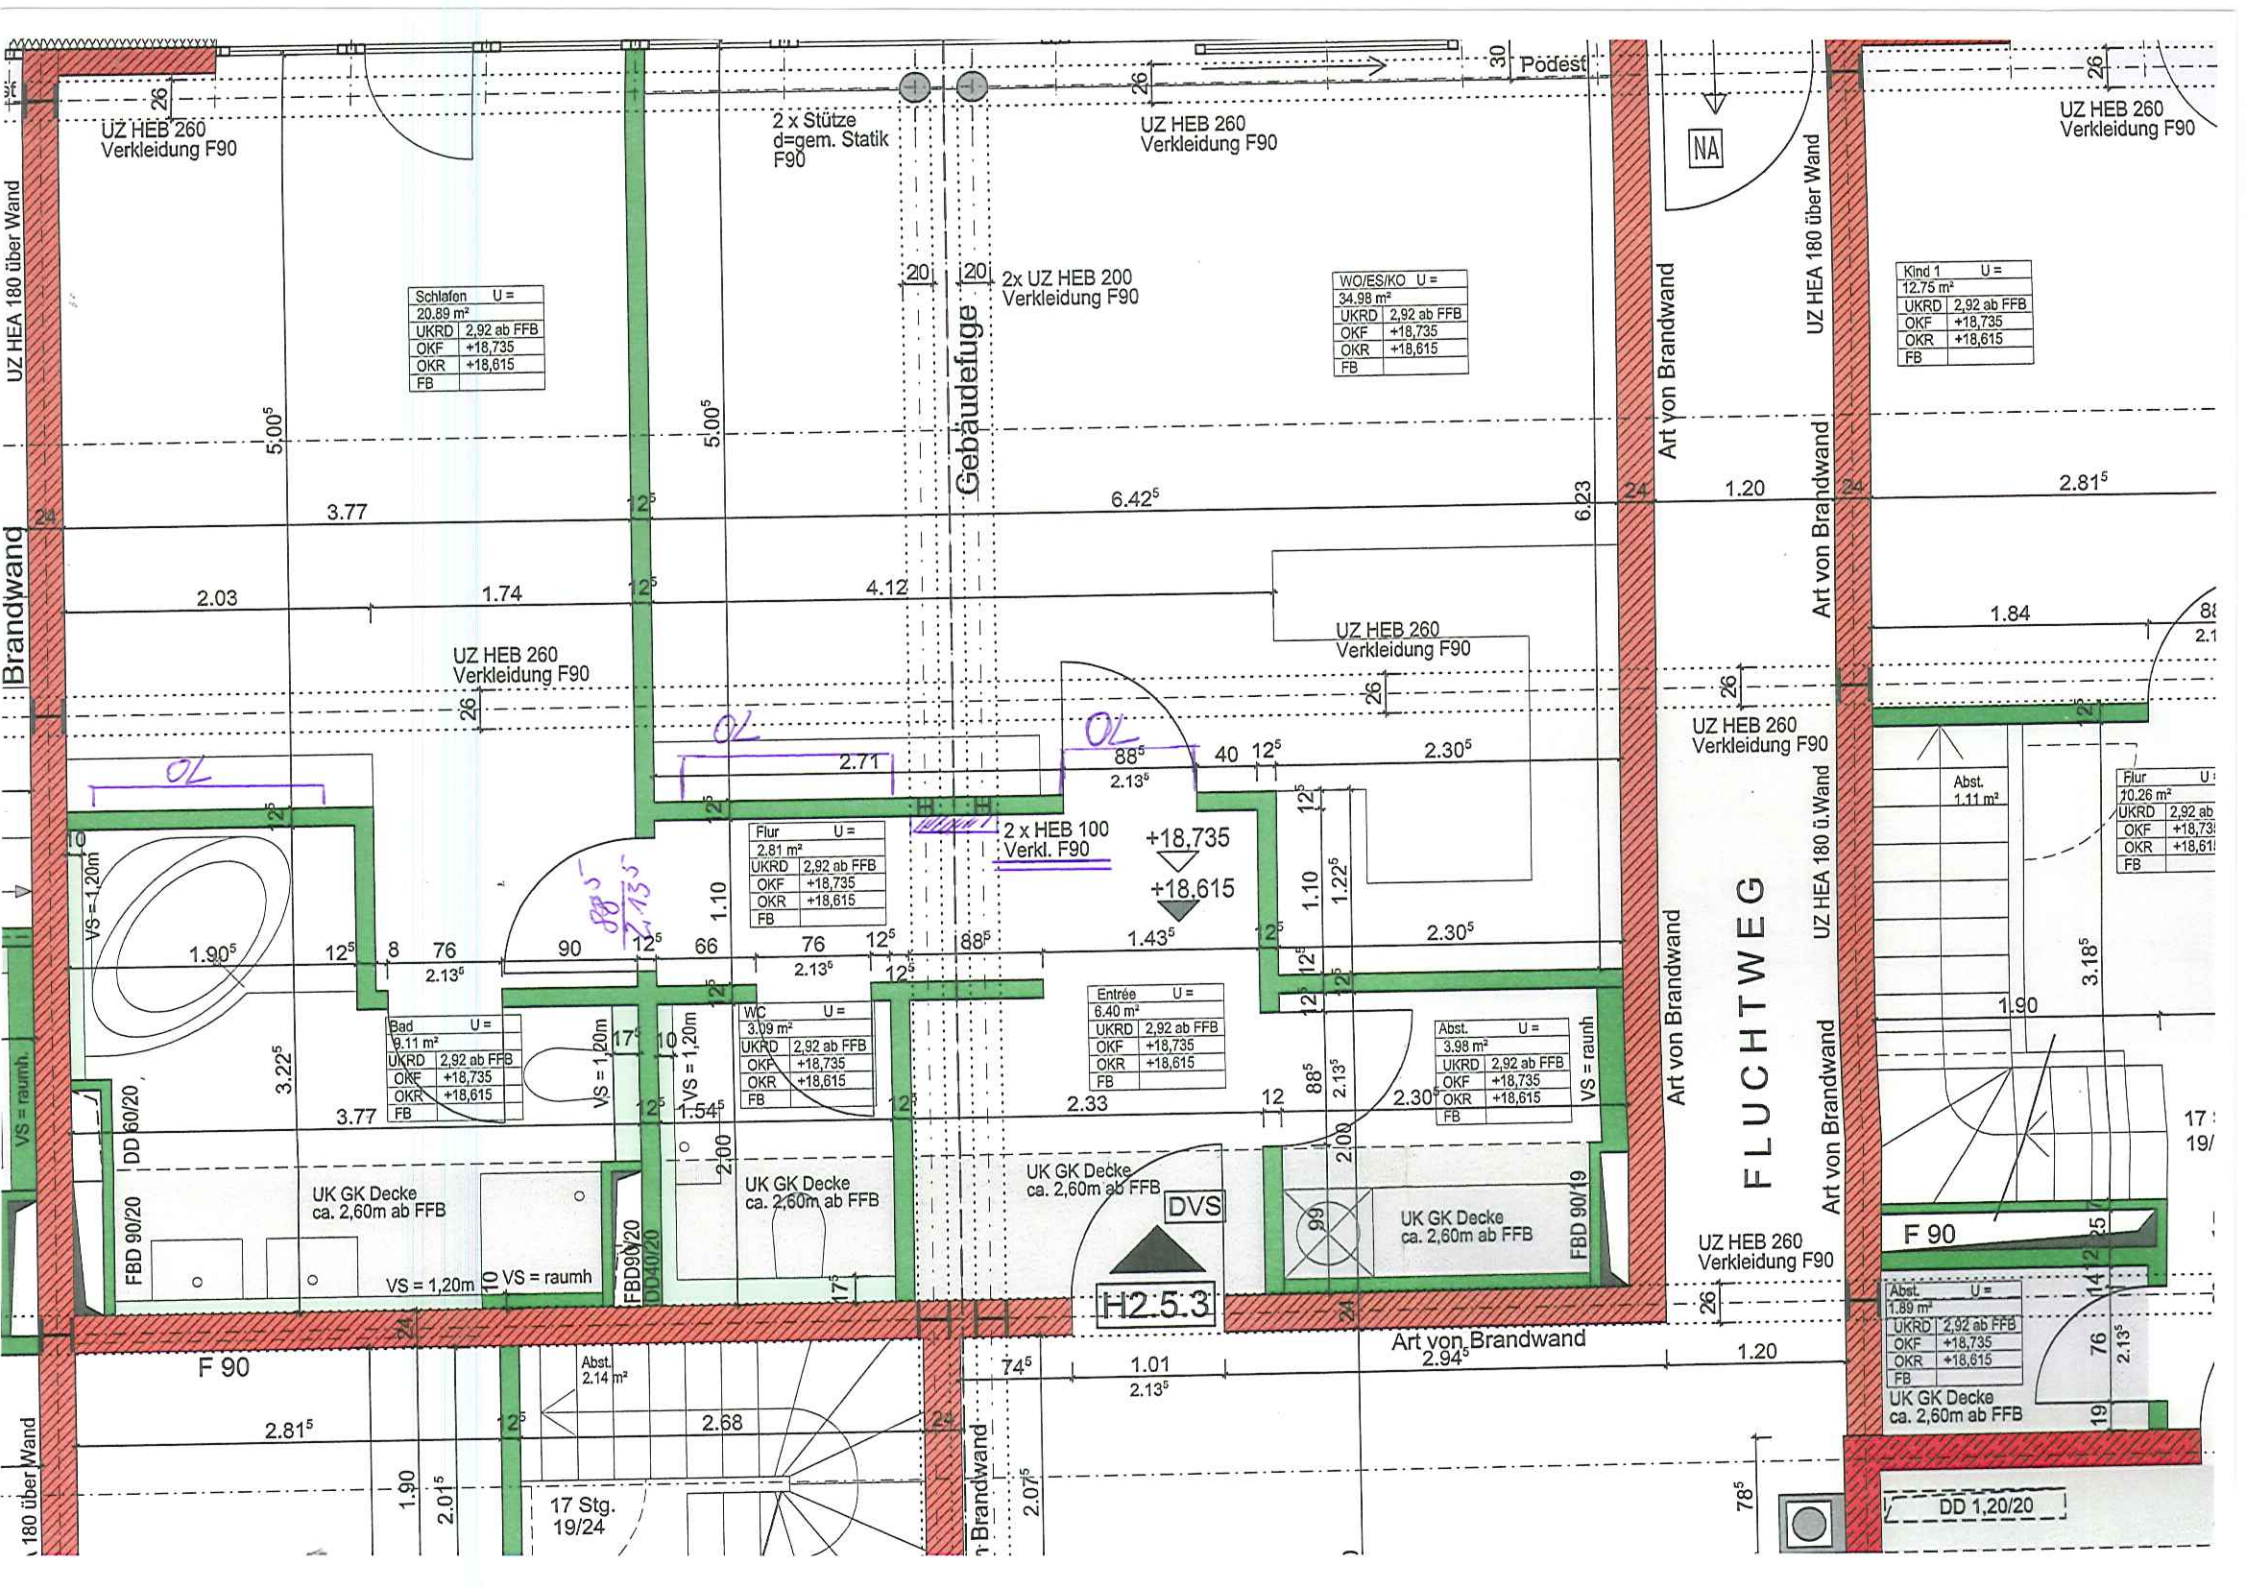

UZ HEB 260
Verkleidung F90

2 x Stütze
d=gem. Statik
F90

UZ HEB 260
Verkleidung F90

UZ HEB 260
Verkleidung F90

Schlafen	U =
	20,89 m²
UKRD	2,92 ab FFB
OKF	+18,735
OKR	+18,615
FB	

WO/ES/KO	U =
	34,98 m²
UKRD	2,92 ab FFB
OKF	+18,735
OKR	+18,615
FB	

Kind 1	U =
	12,75 m²
UKRD	2,92 ab FFB
OKF	+18,735
OKR	+18,615
FB	

Flur	U =
	2,81 m²
UKRD	2,92 ab FFB
OKF	+18,735
OKR	+18,615
FB	

Entrée	U =
	6,40 m²
UKRD	2,92 ab FFB
OKF	+18,735
OKR	+18,615
FB	

Abst.	U =
	3,98 m²
UKRD	2,92 ab FFB
OKF	+18,735
OKR	+18,615
FB	

Bad	U =
	9,11 m²
UKRD	2,92 ab FFB
OKF	+18,735
OKR	+18,615
FB	

WC	U =
	3,09 m²
UKRD	2,92 ab FFB
OKF	+18,735
OKR	+18,615
FB	

Abst.	U =
	1,89 m²
UKRD	2,92 ab FFB
OKF	+18,735
OKR	+18,615
FB	

Flur	U =
	10,26 m²
UKRD	2,92 ab
OKF	+18,735
OKR	+18,615
FB	

FLUCHTWEG

H2.5.3

F 90

UK GK Decke
ca. 2,60m ab FFB

UK GK Decke
ca. 2,60m ab FFB

UK GK Decke
ca. 2,60m ab FFB

UK GK Decke
ca. 2,60m ab FFB

17 Stg.
19/24

DD 1,20/20

FBD 90/20 DD 60/20

FBD 90/20 DD 40/20

FBD 90/19