


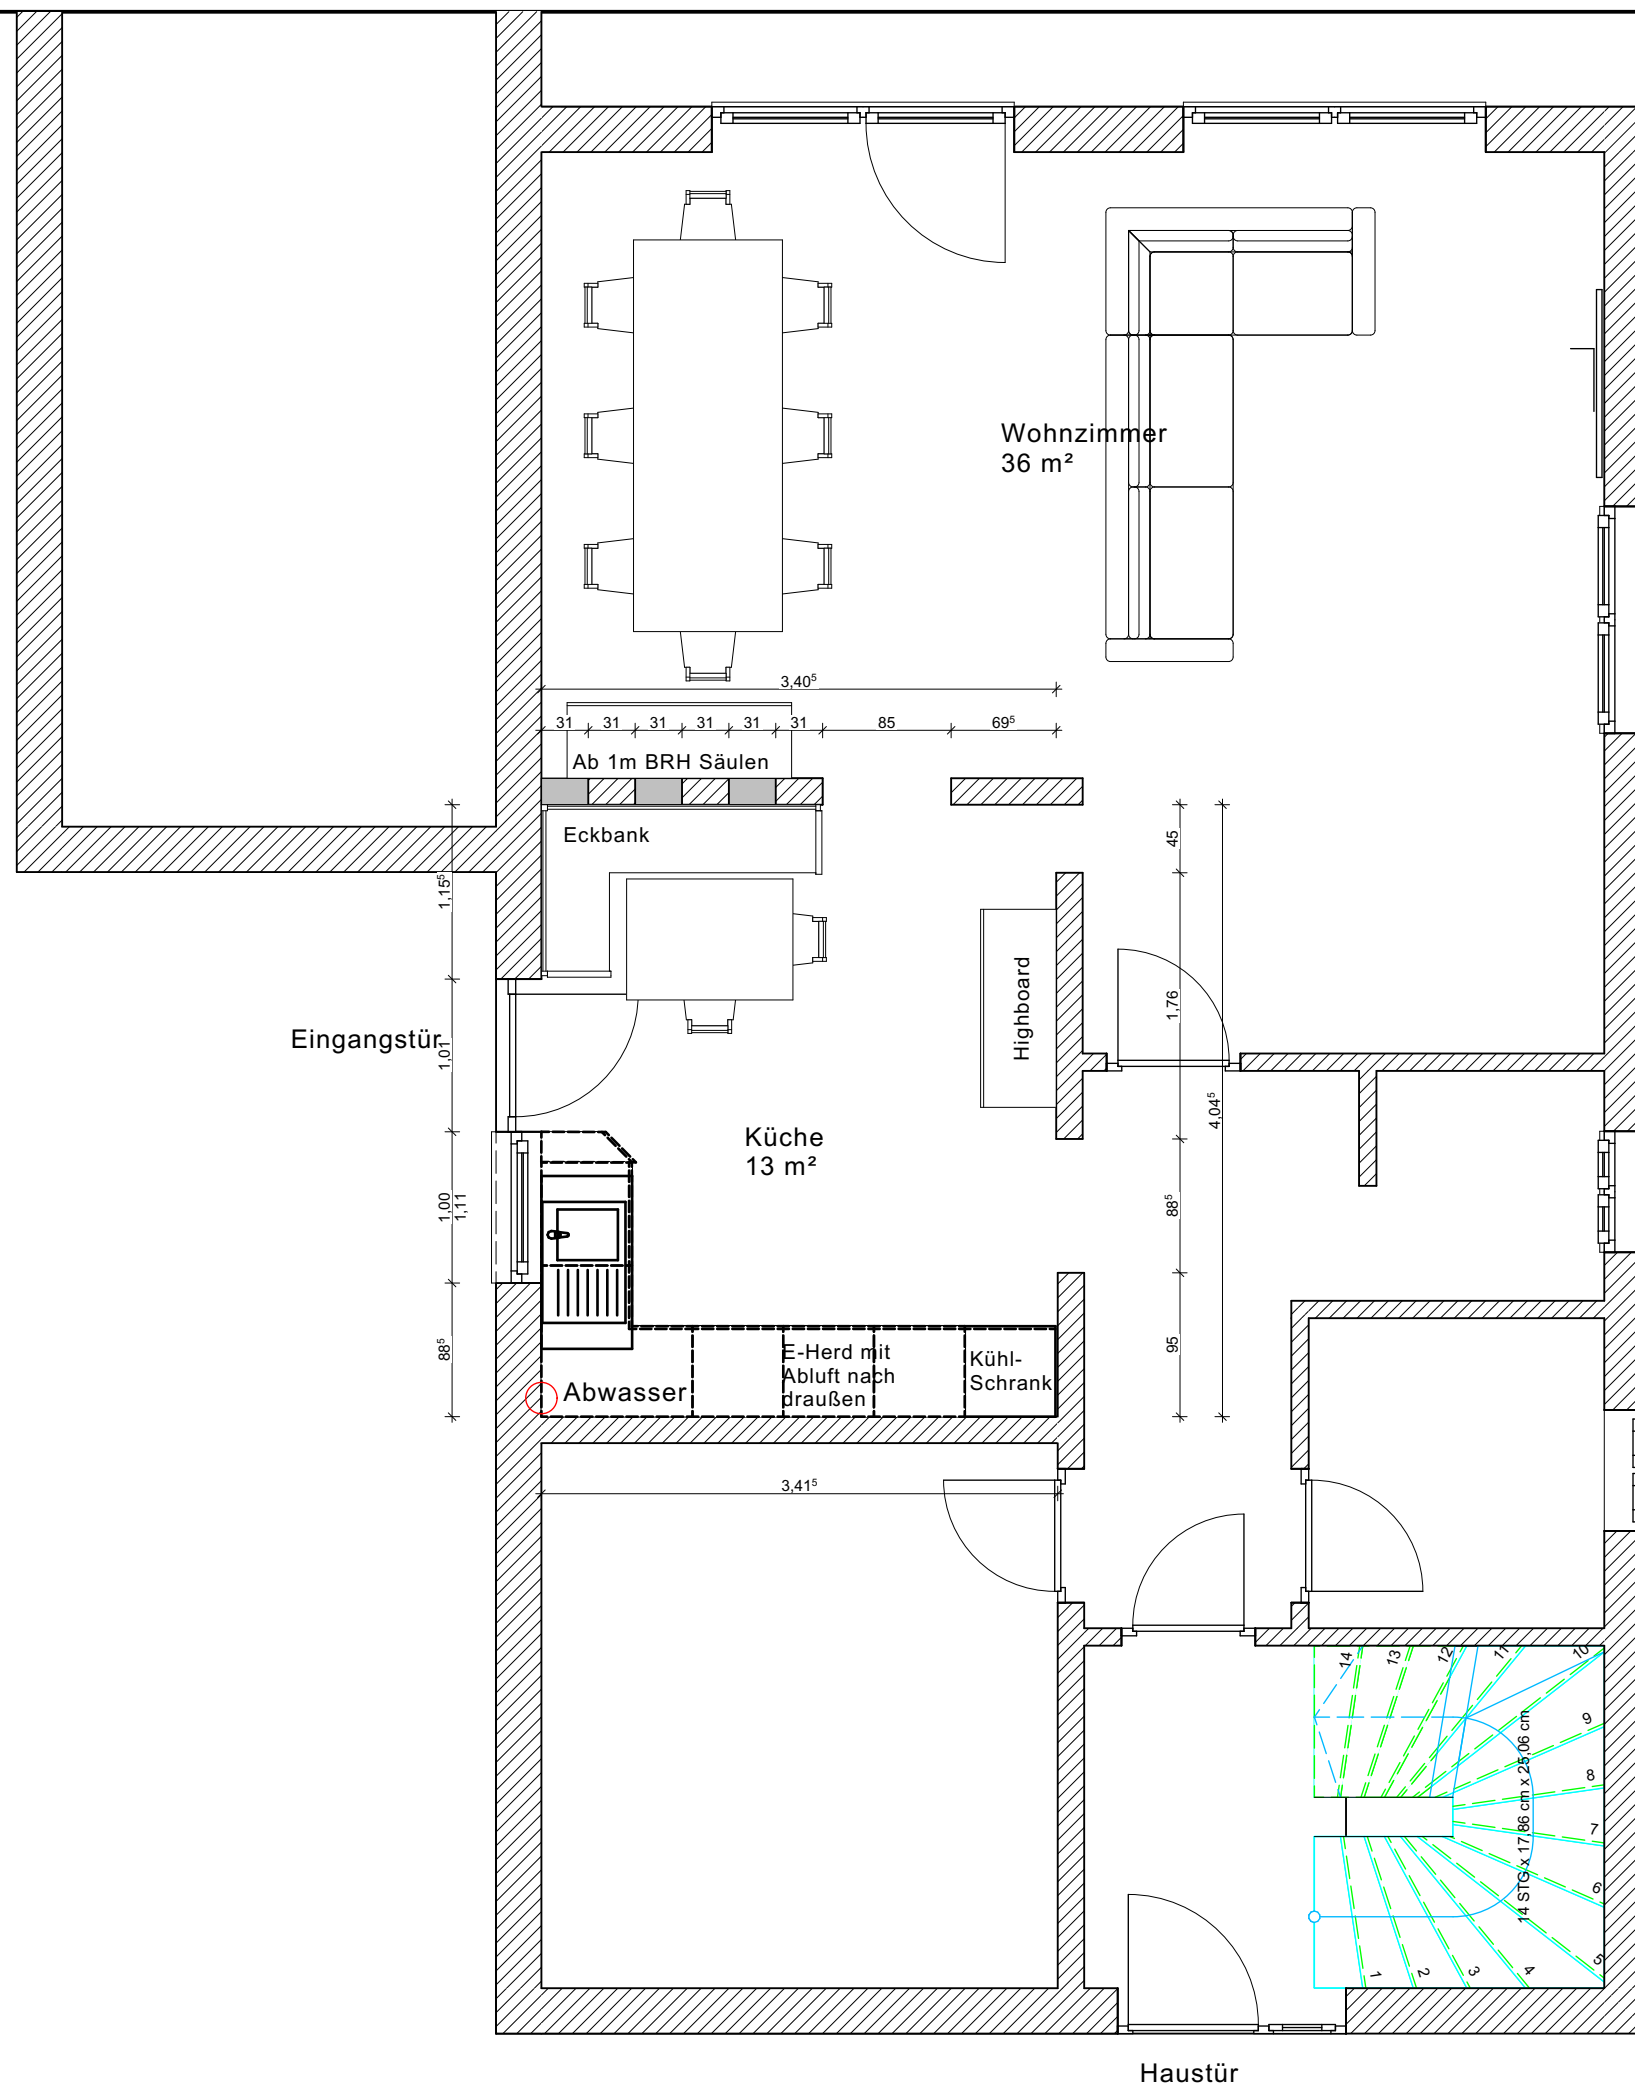

Garten groß

M 1:50

A3