


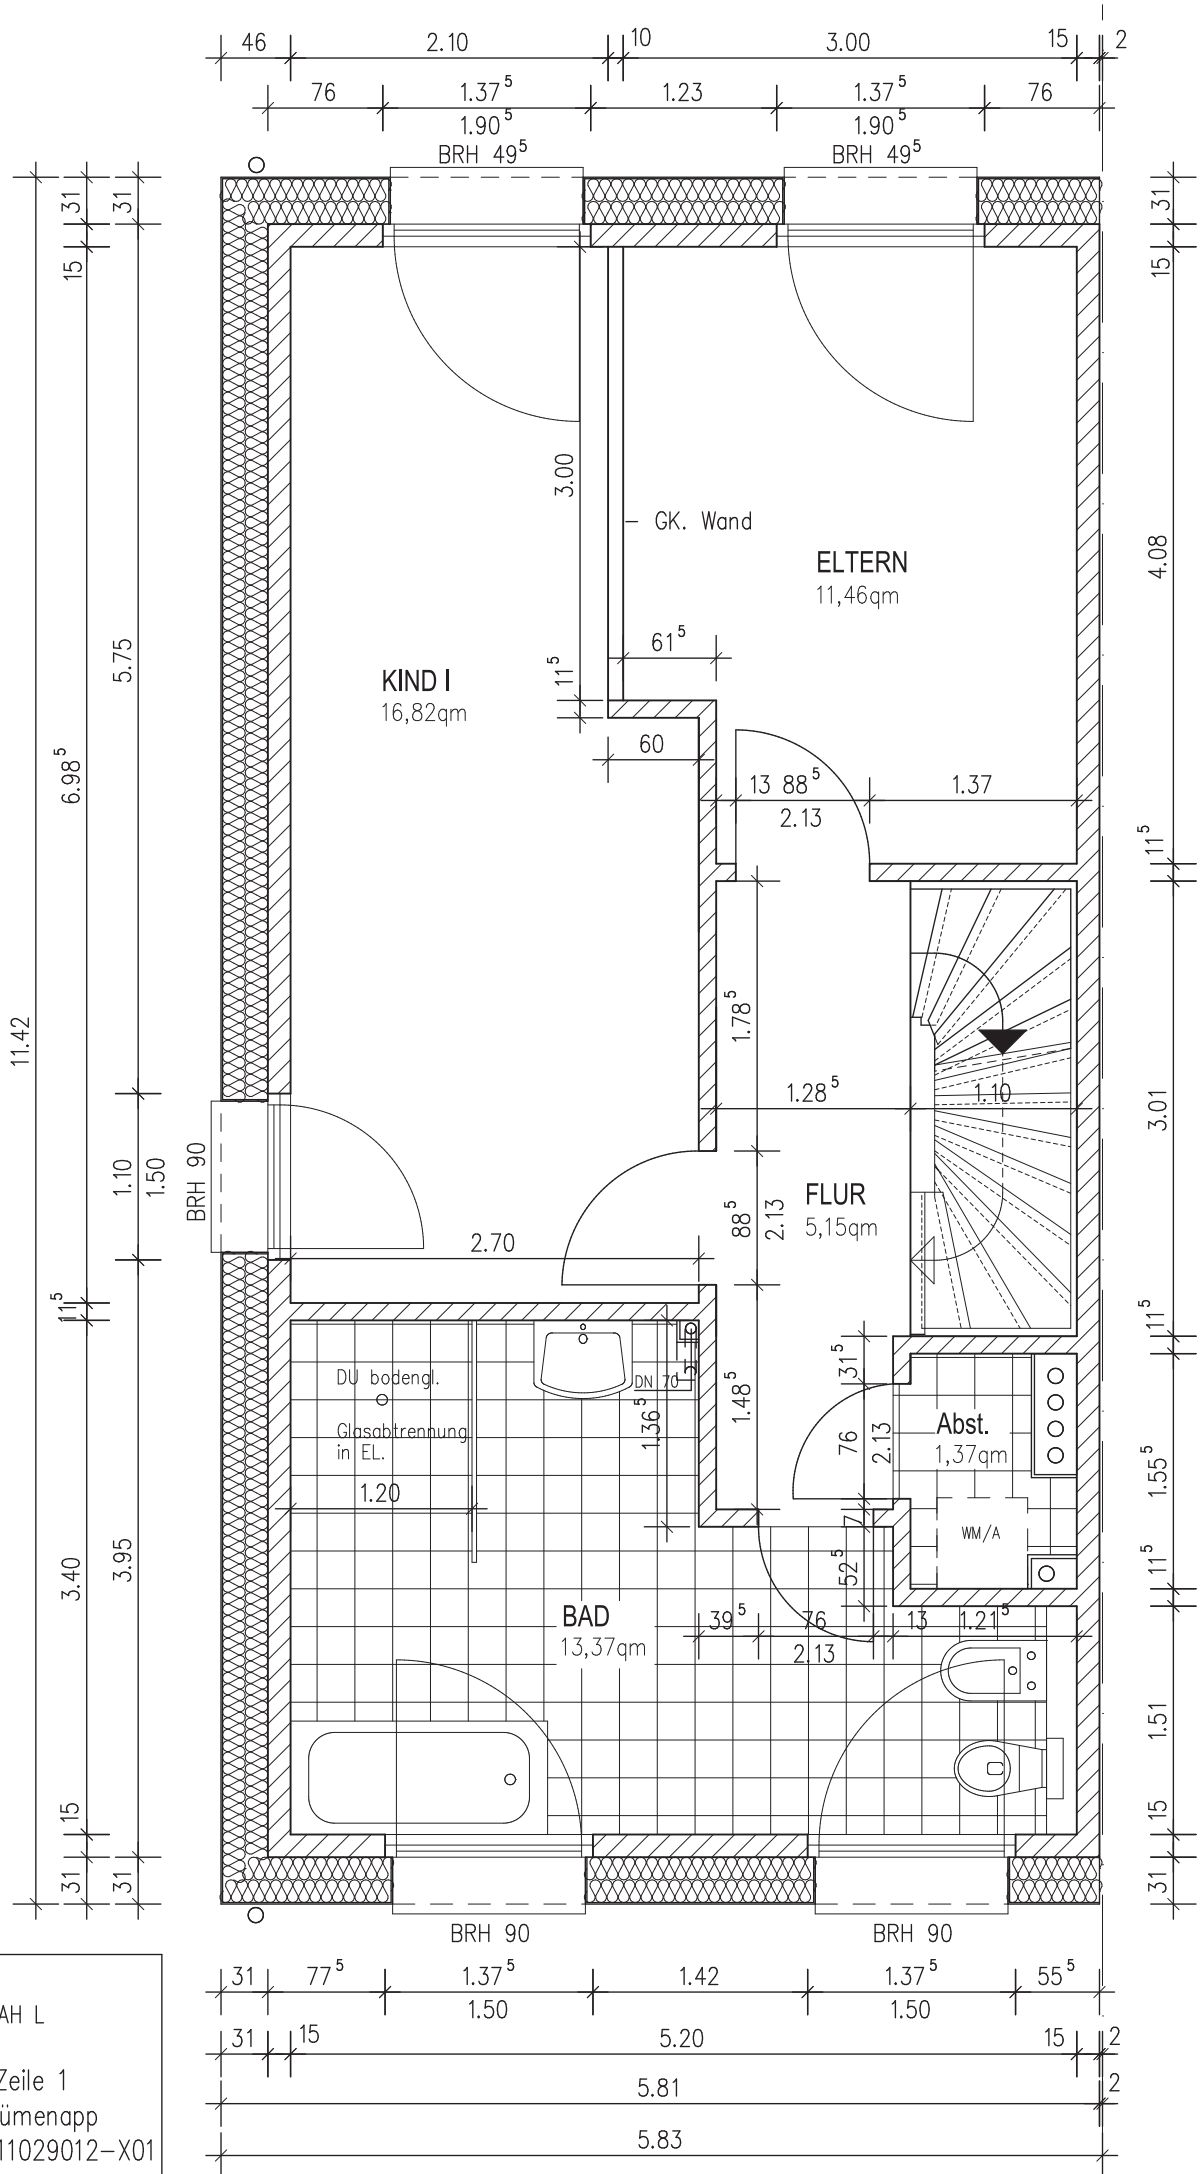

OBERGESCHOSS
 GLUCKSBURG M MAH L
 Dribusch
 Bemerode IV- Zeile 1
 Haus 1-Fam. Rümenapp
 M 1:50 PZ3.3-11029012-X01