


Garage
169.771 m³
57.16 m²

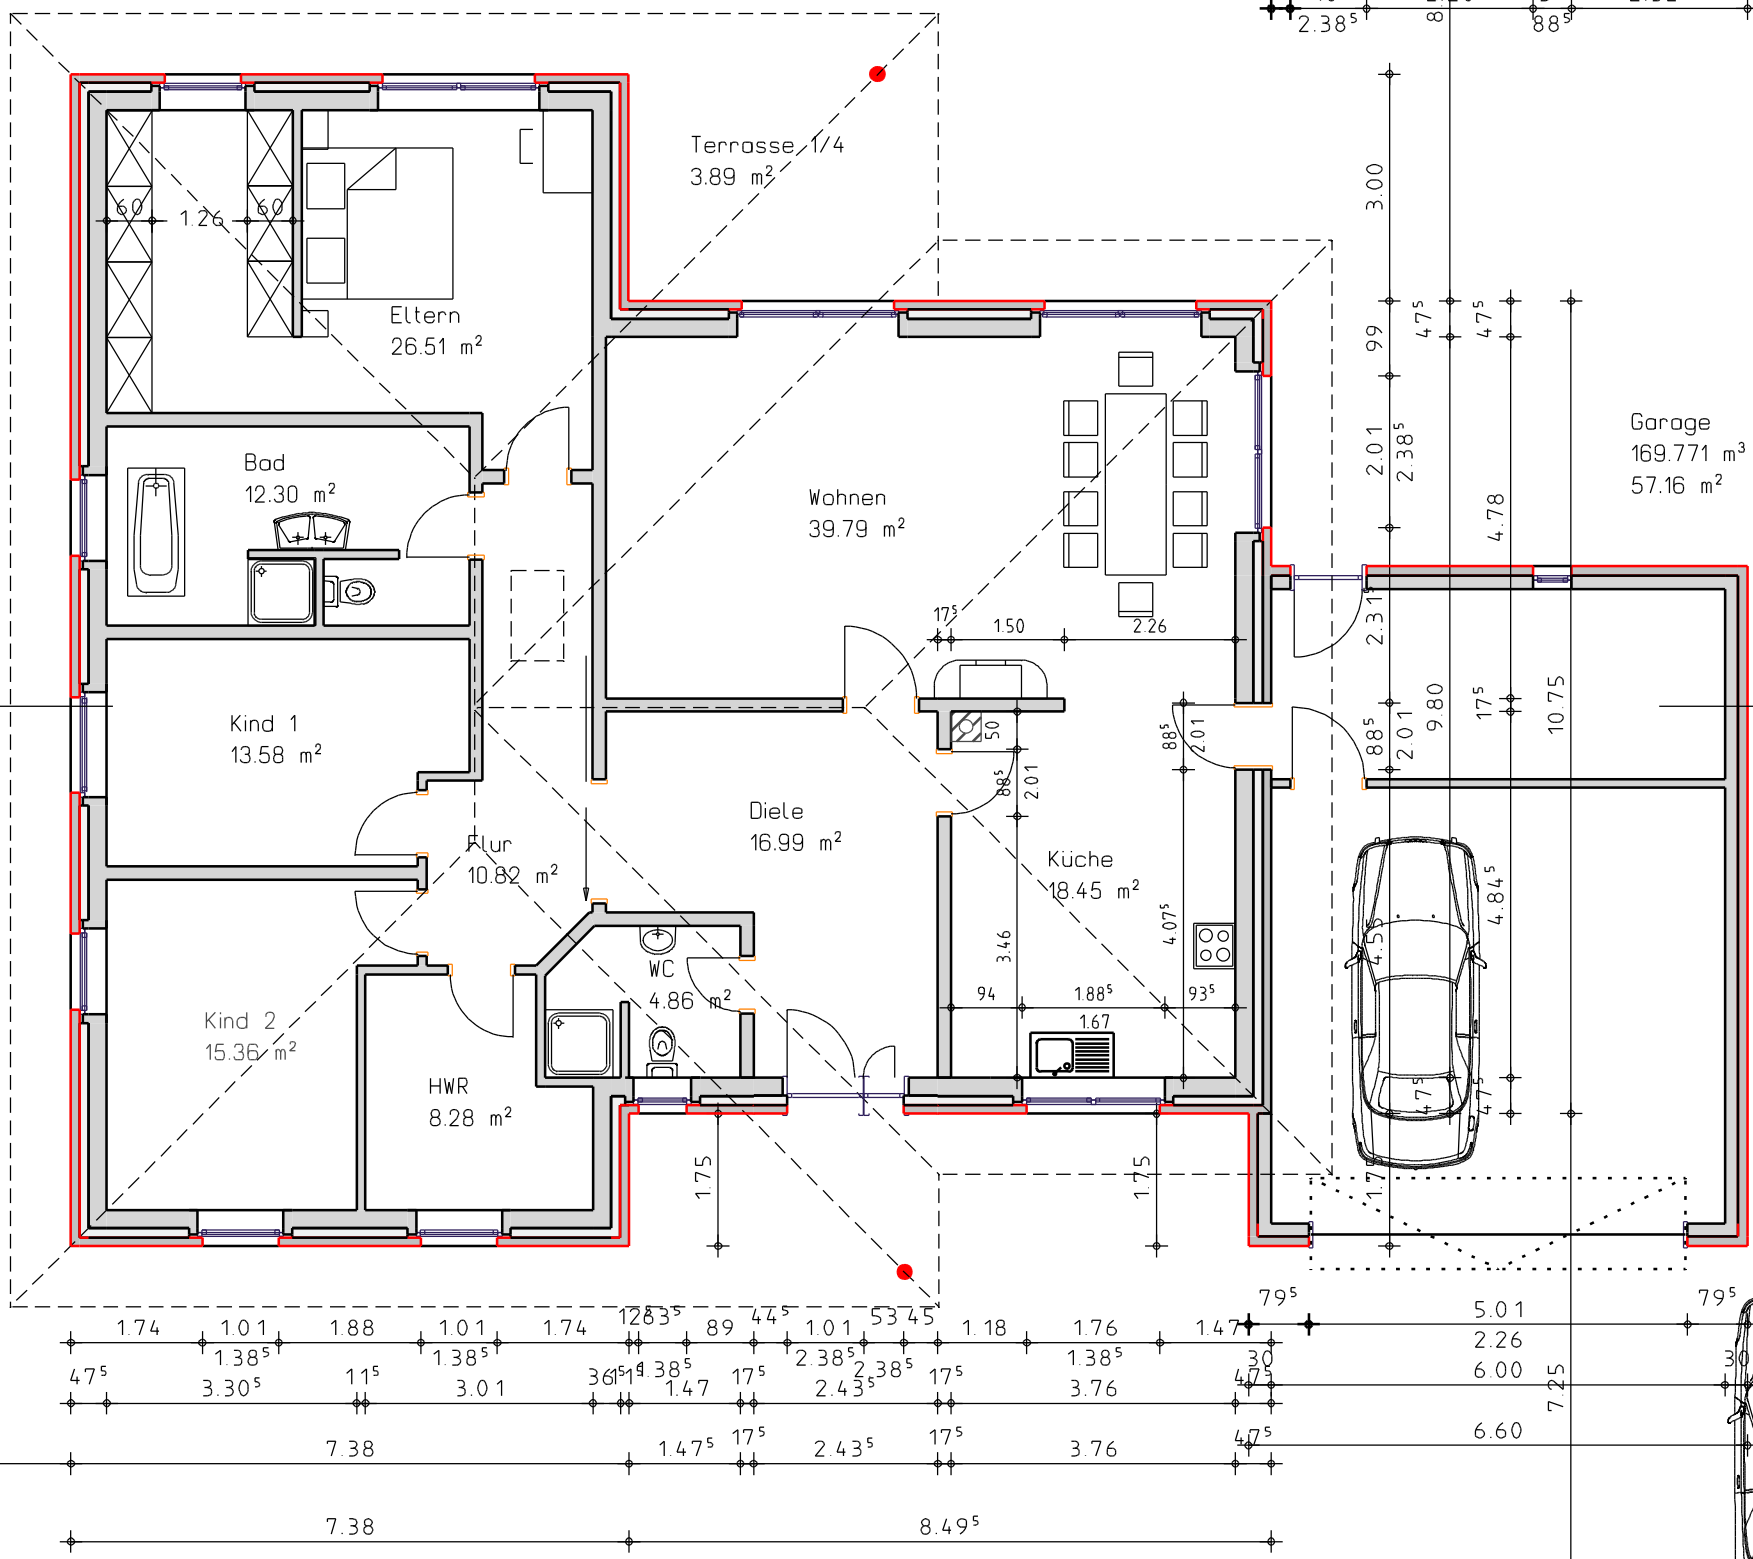

EG
653.068 m³
205.69 m²