


.704

GRUNDGRENZE

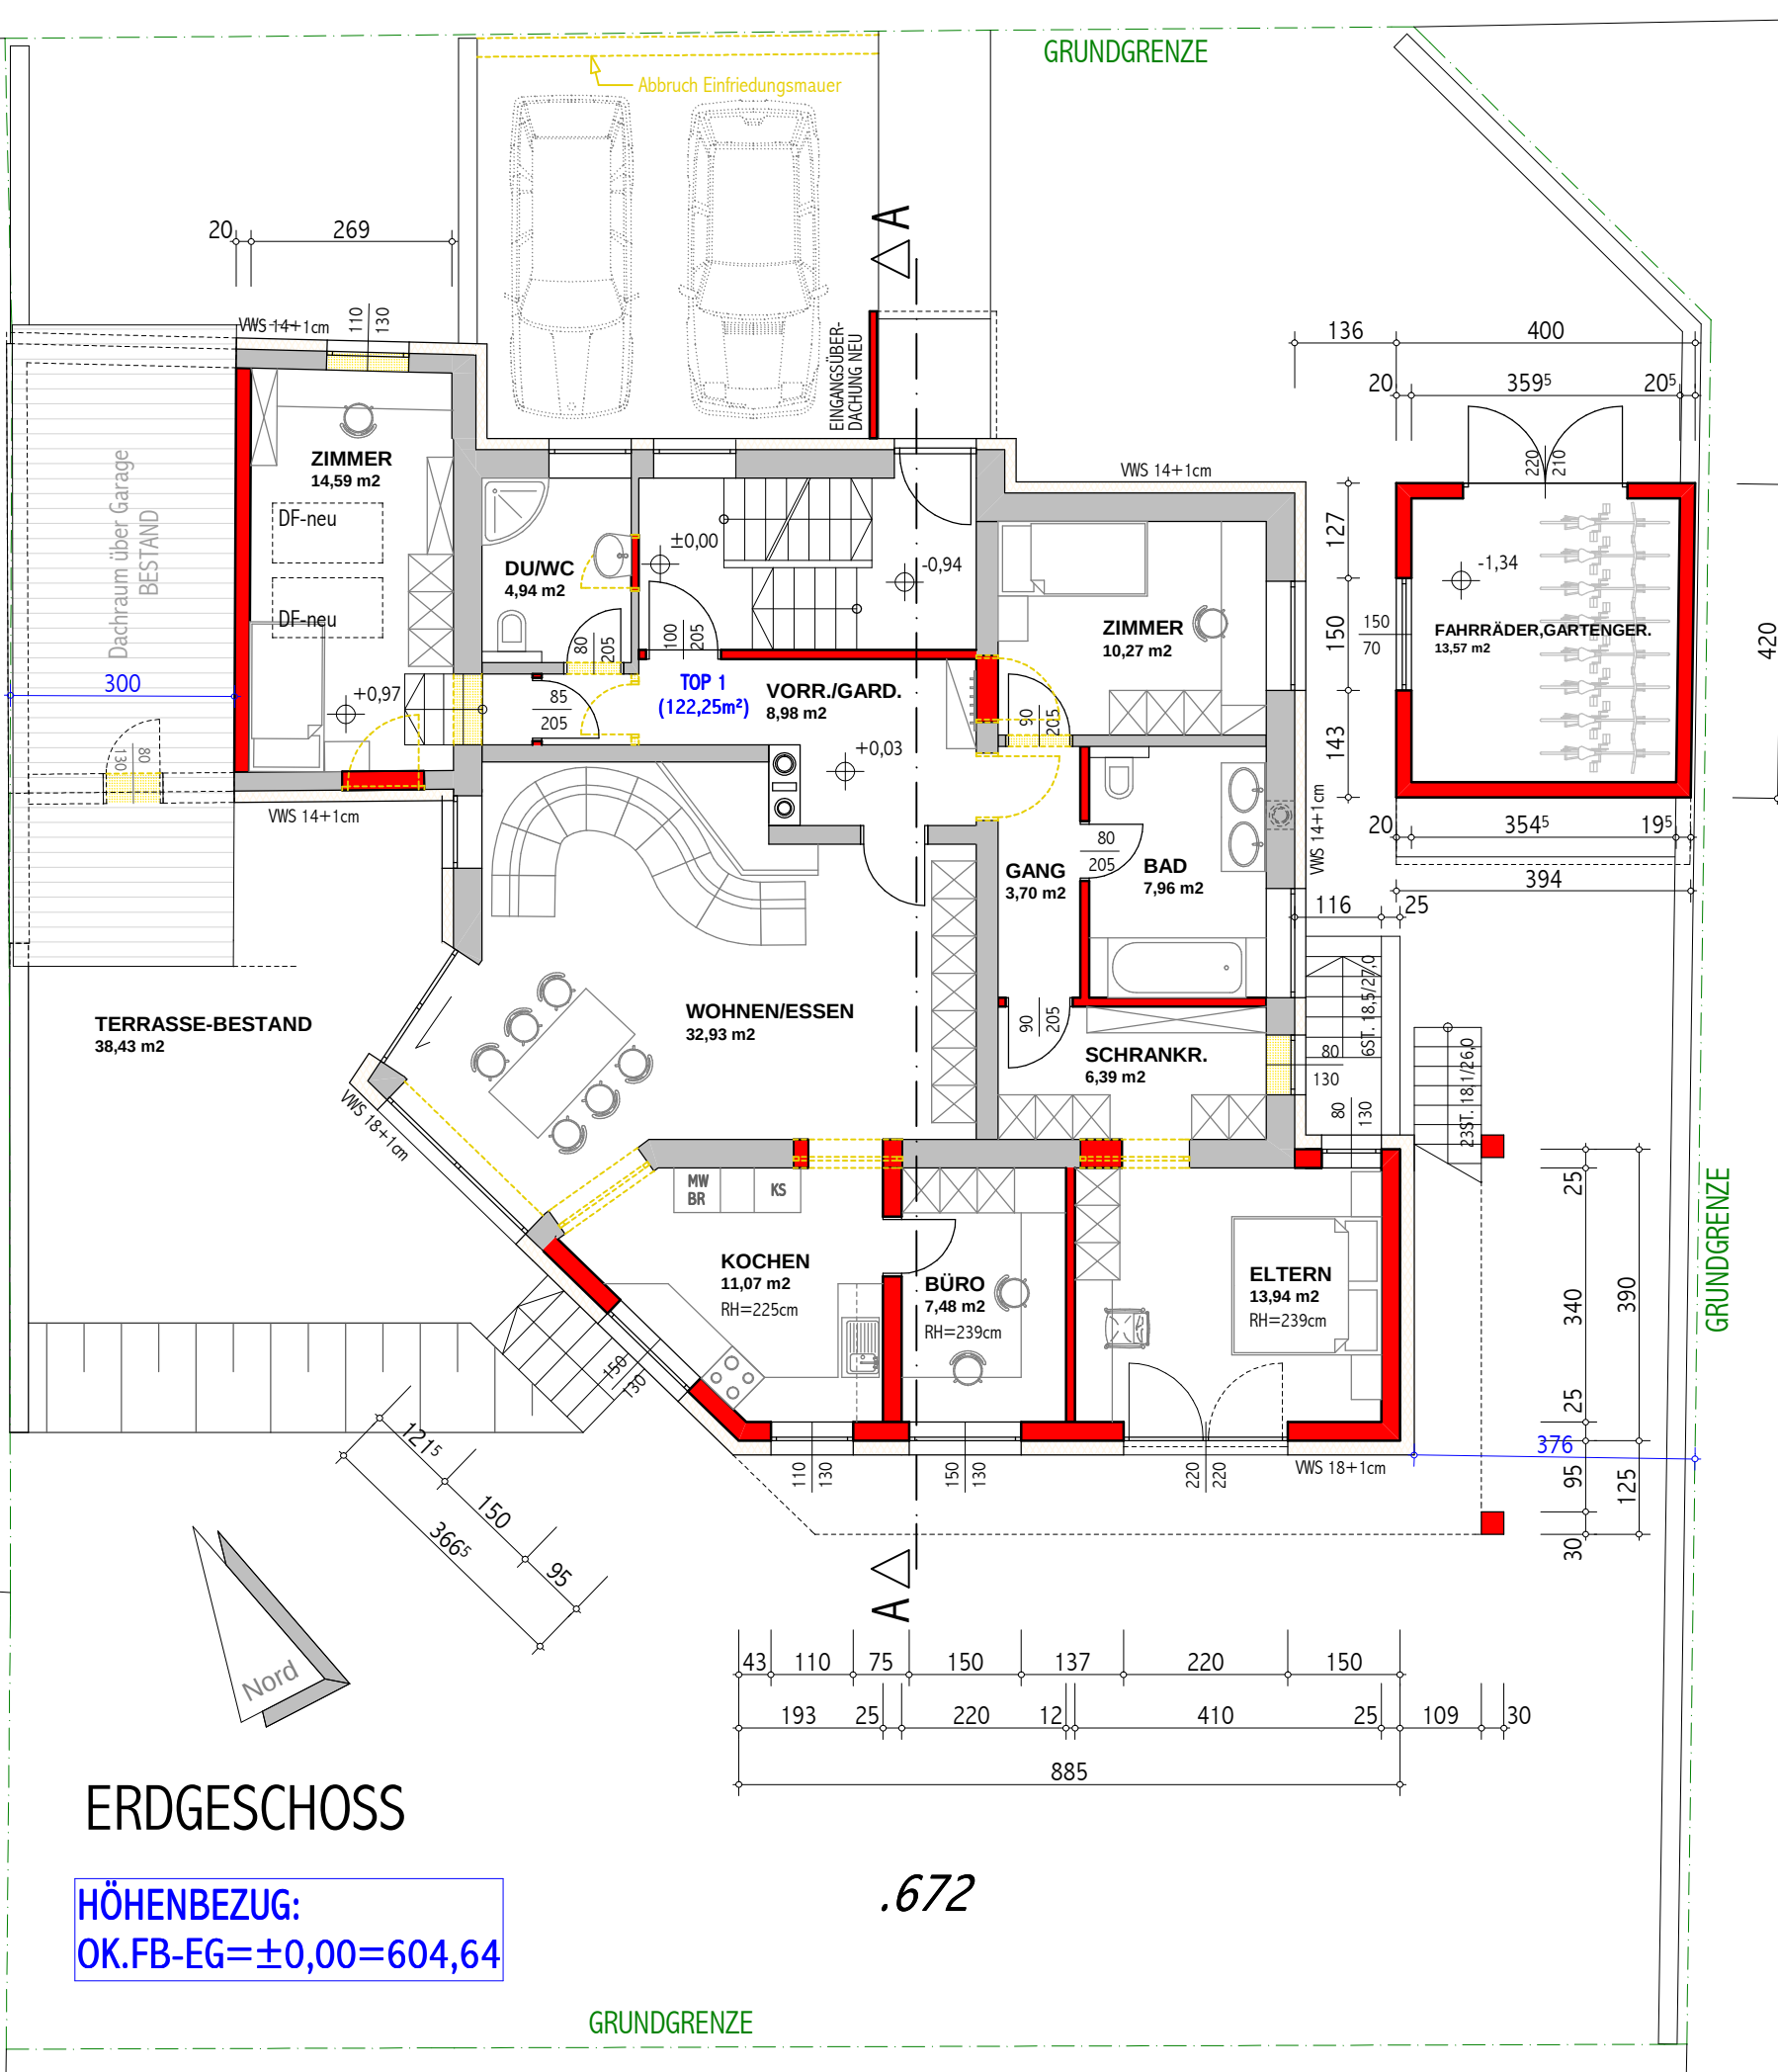

ERDGESCHOSS

HÖHENBEZUG:
OK.FB-EG=±0,00=604,64

GRUNDGRENZE

.672

2592

2593

Weg 2595