


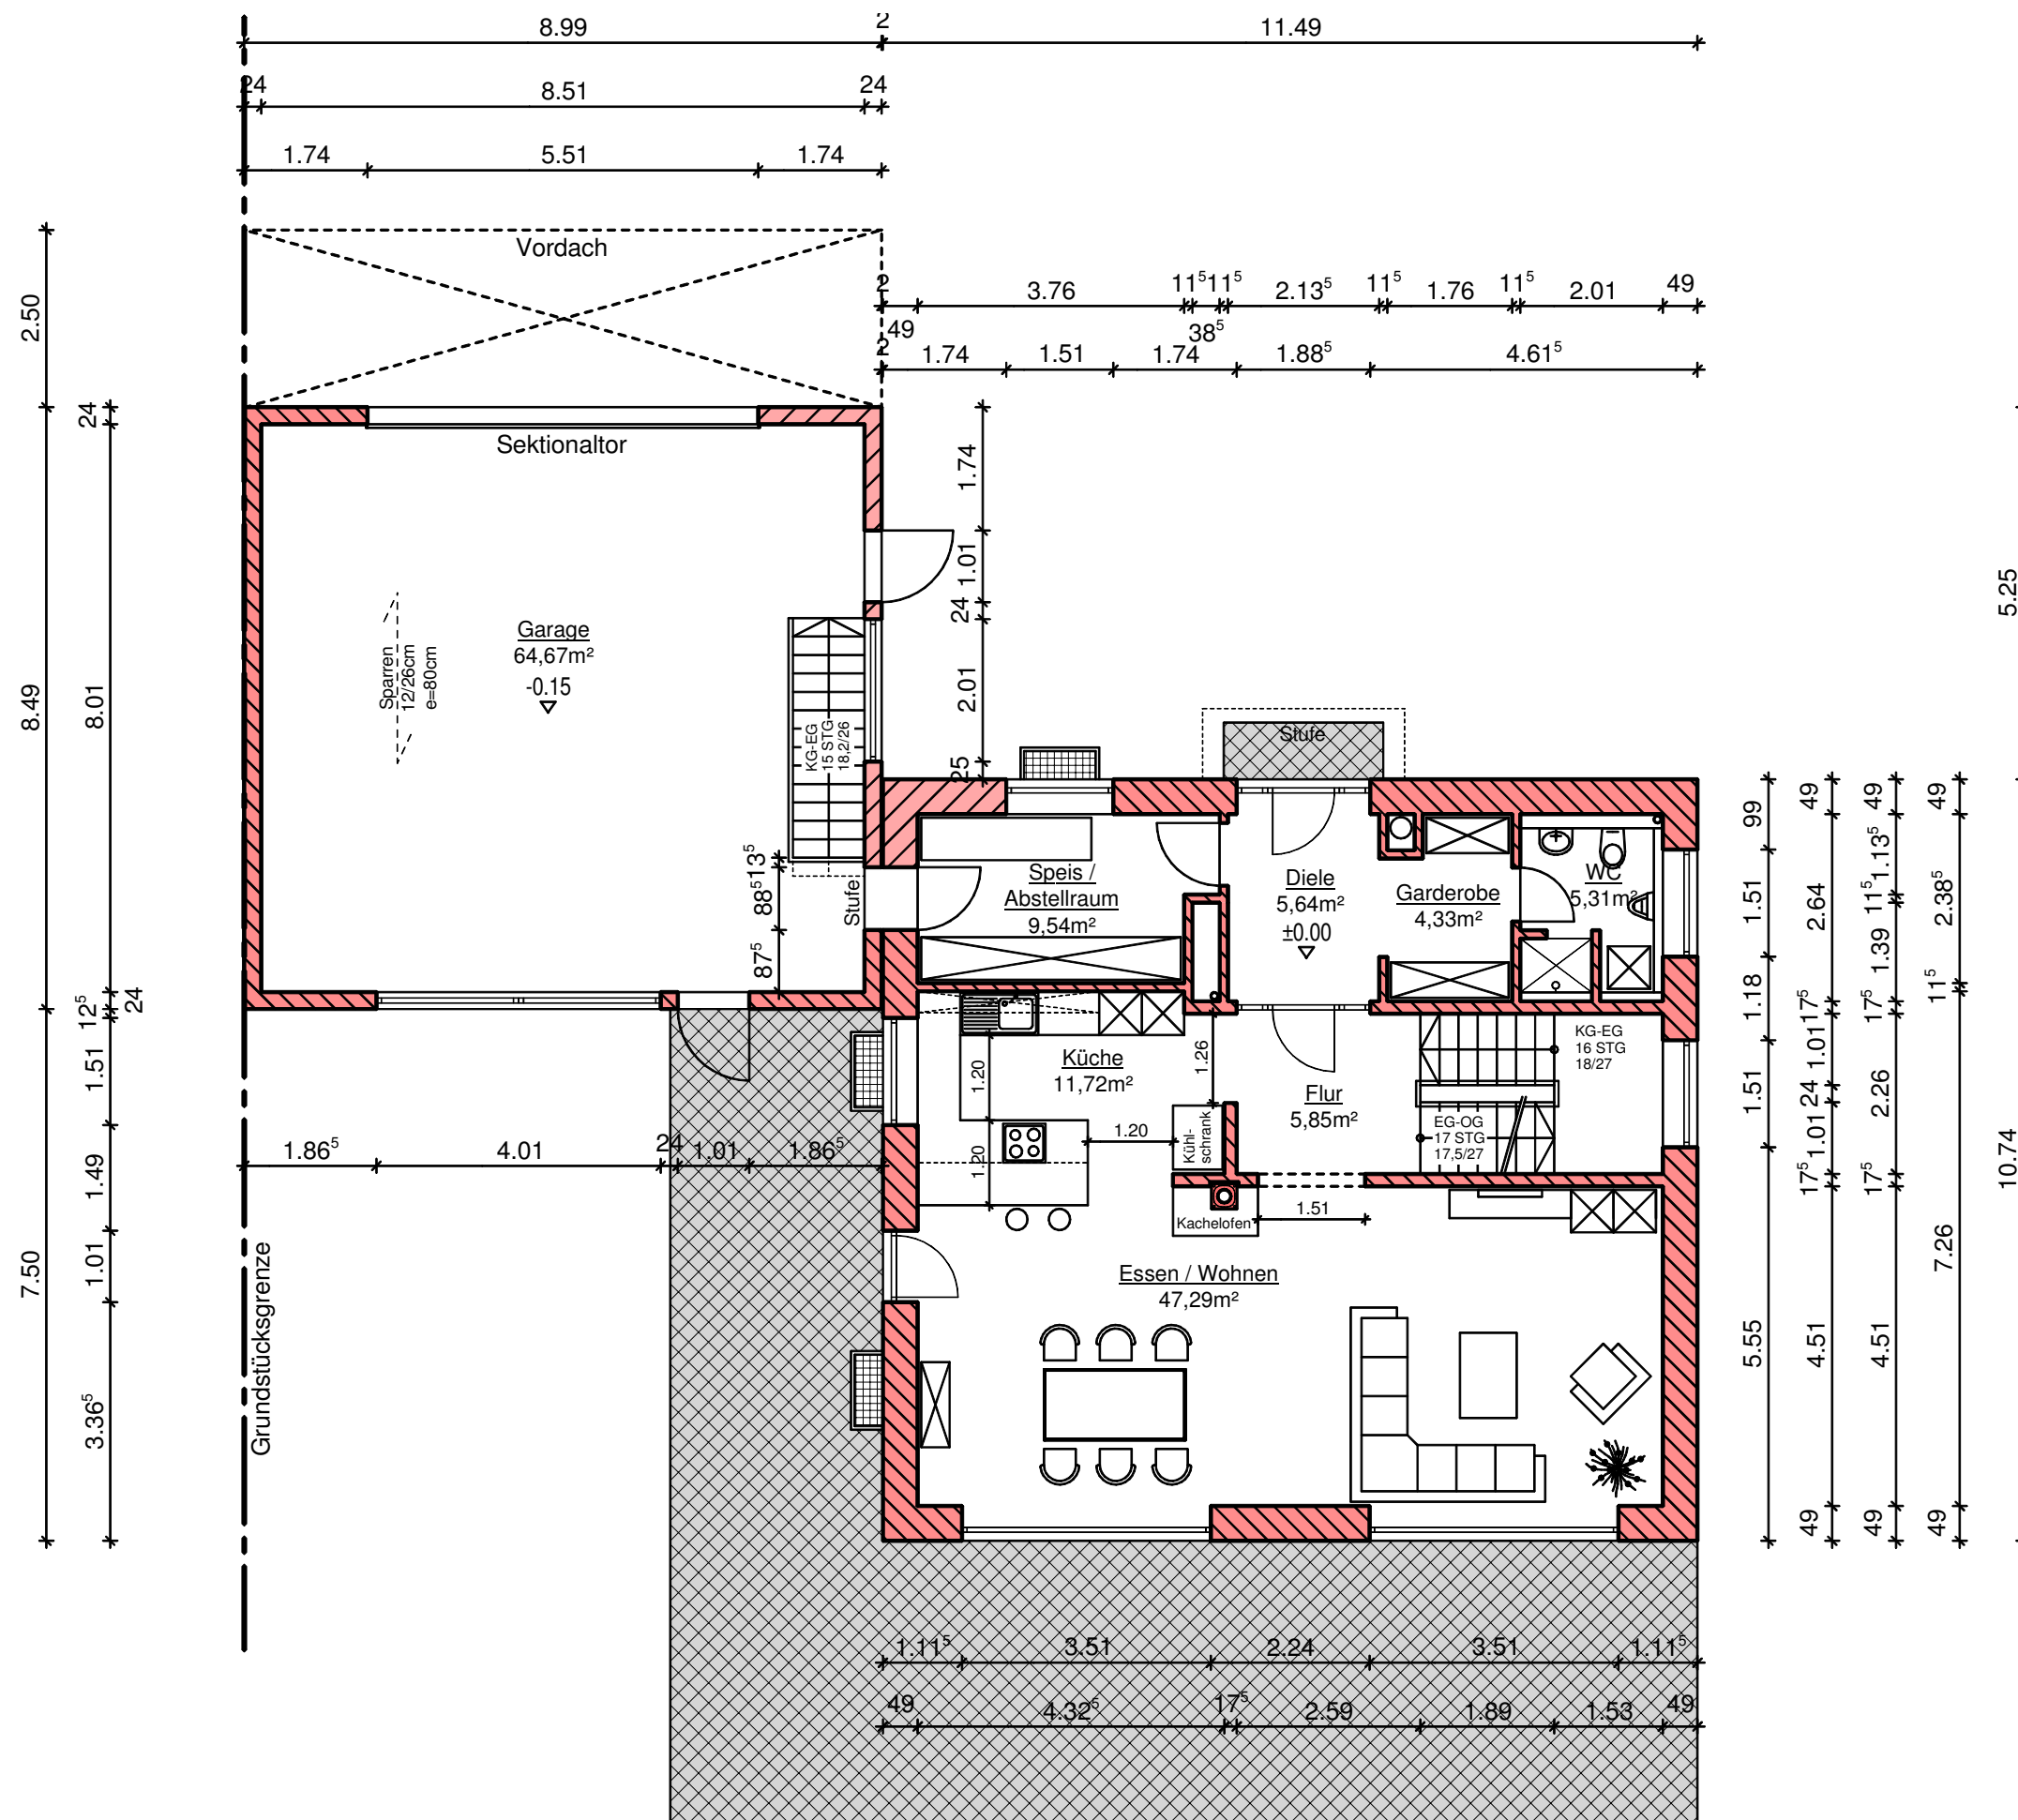

Erdgeschoss
Variante (2)

WF: 89,68m² -3% = 86,99m²