

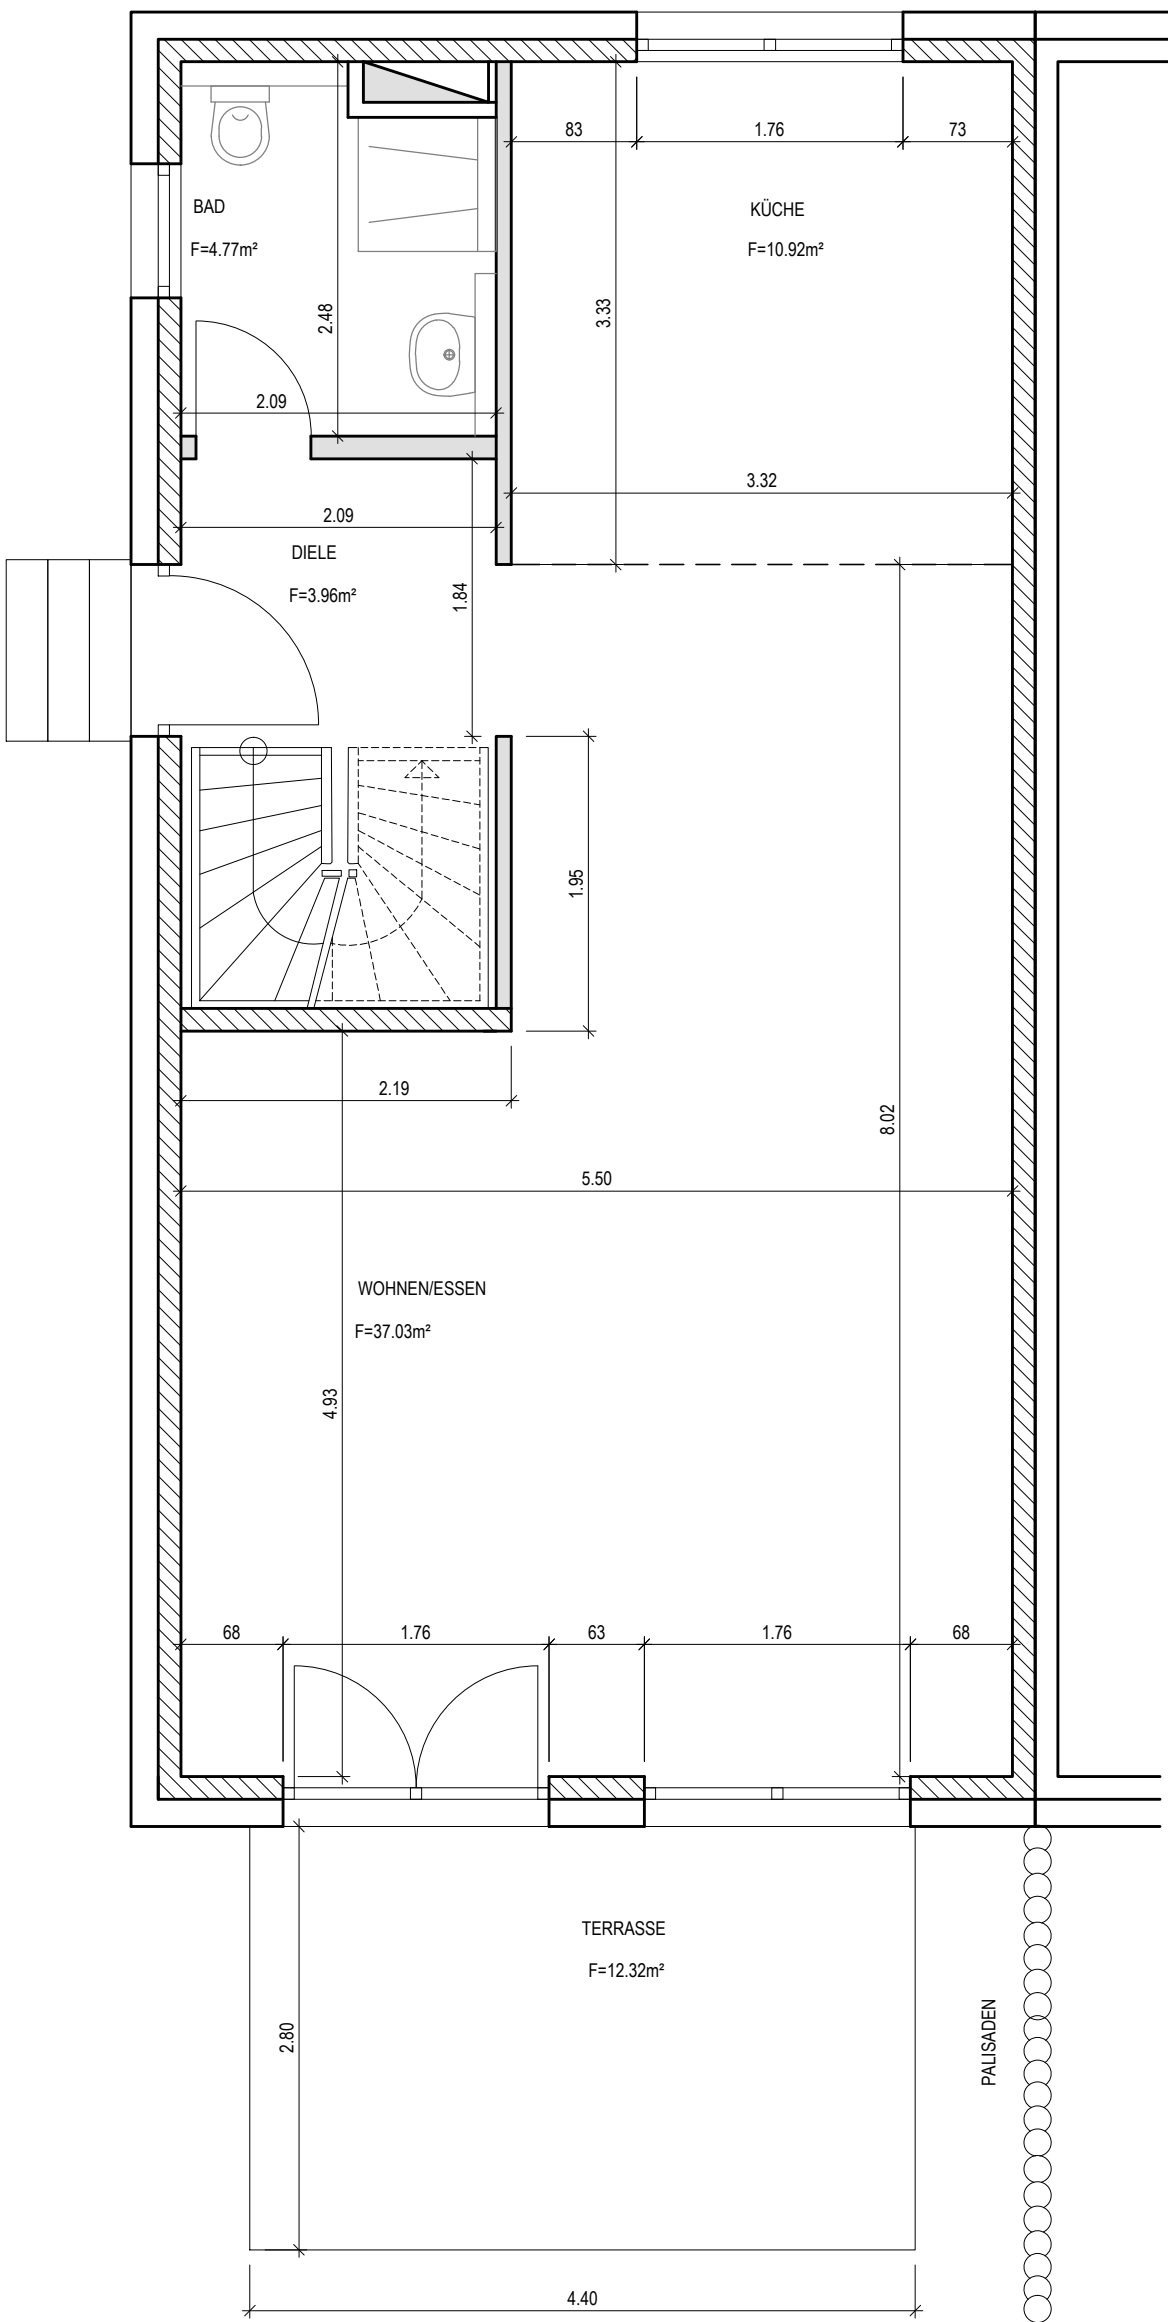
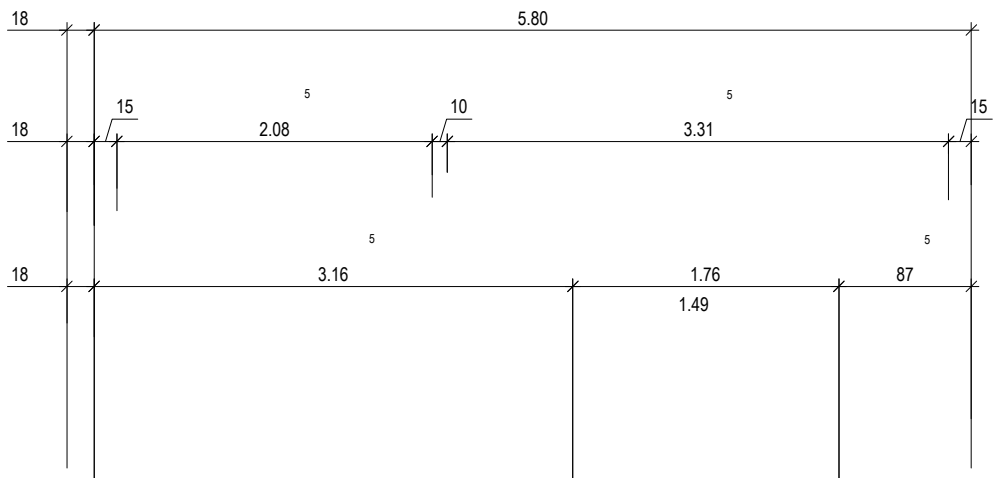


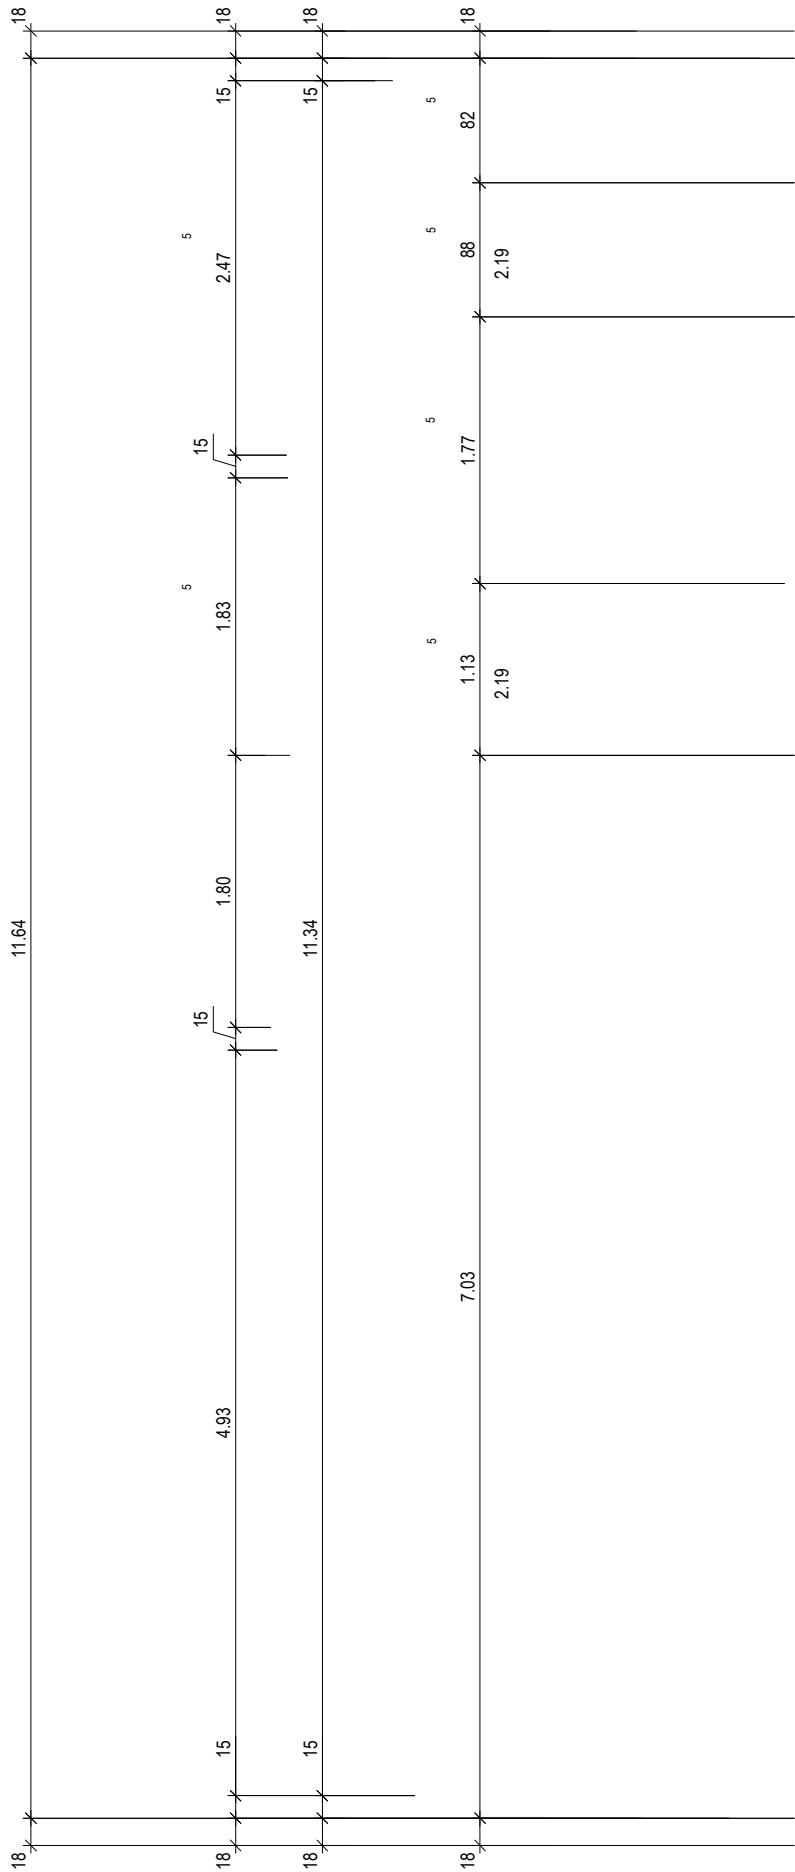

Erdgeschoss
M 1:50

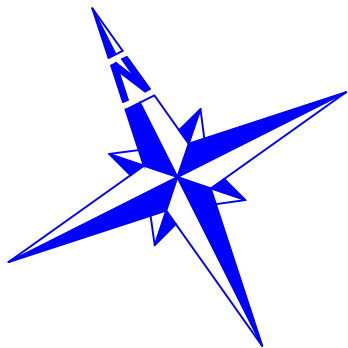