


1.STOCK

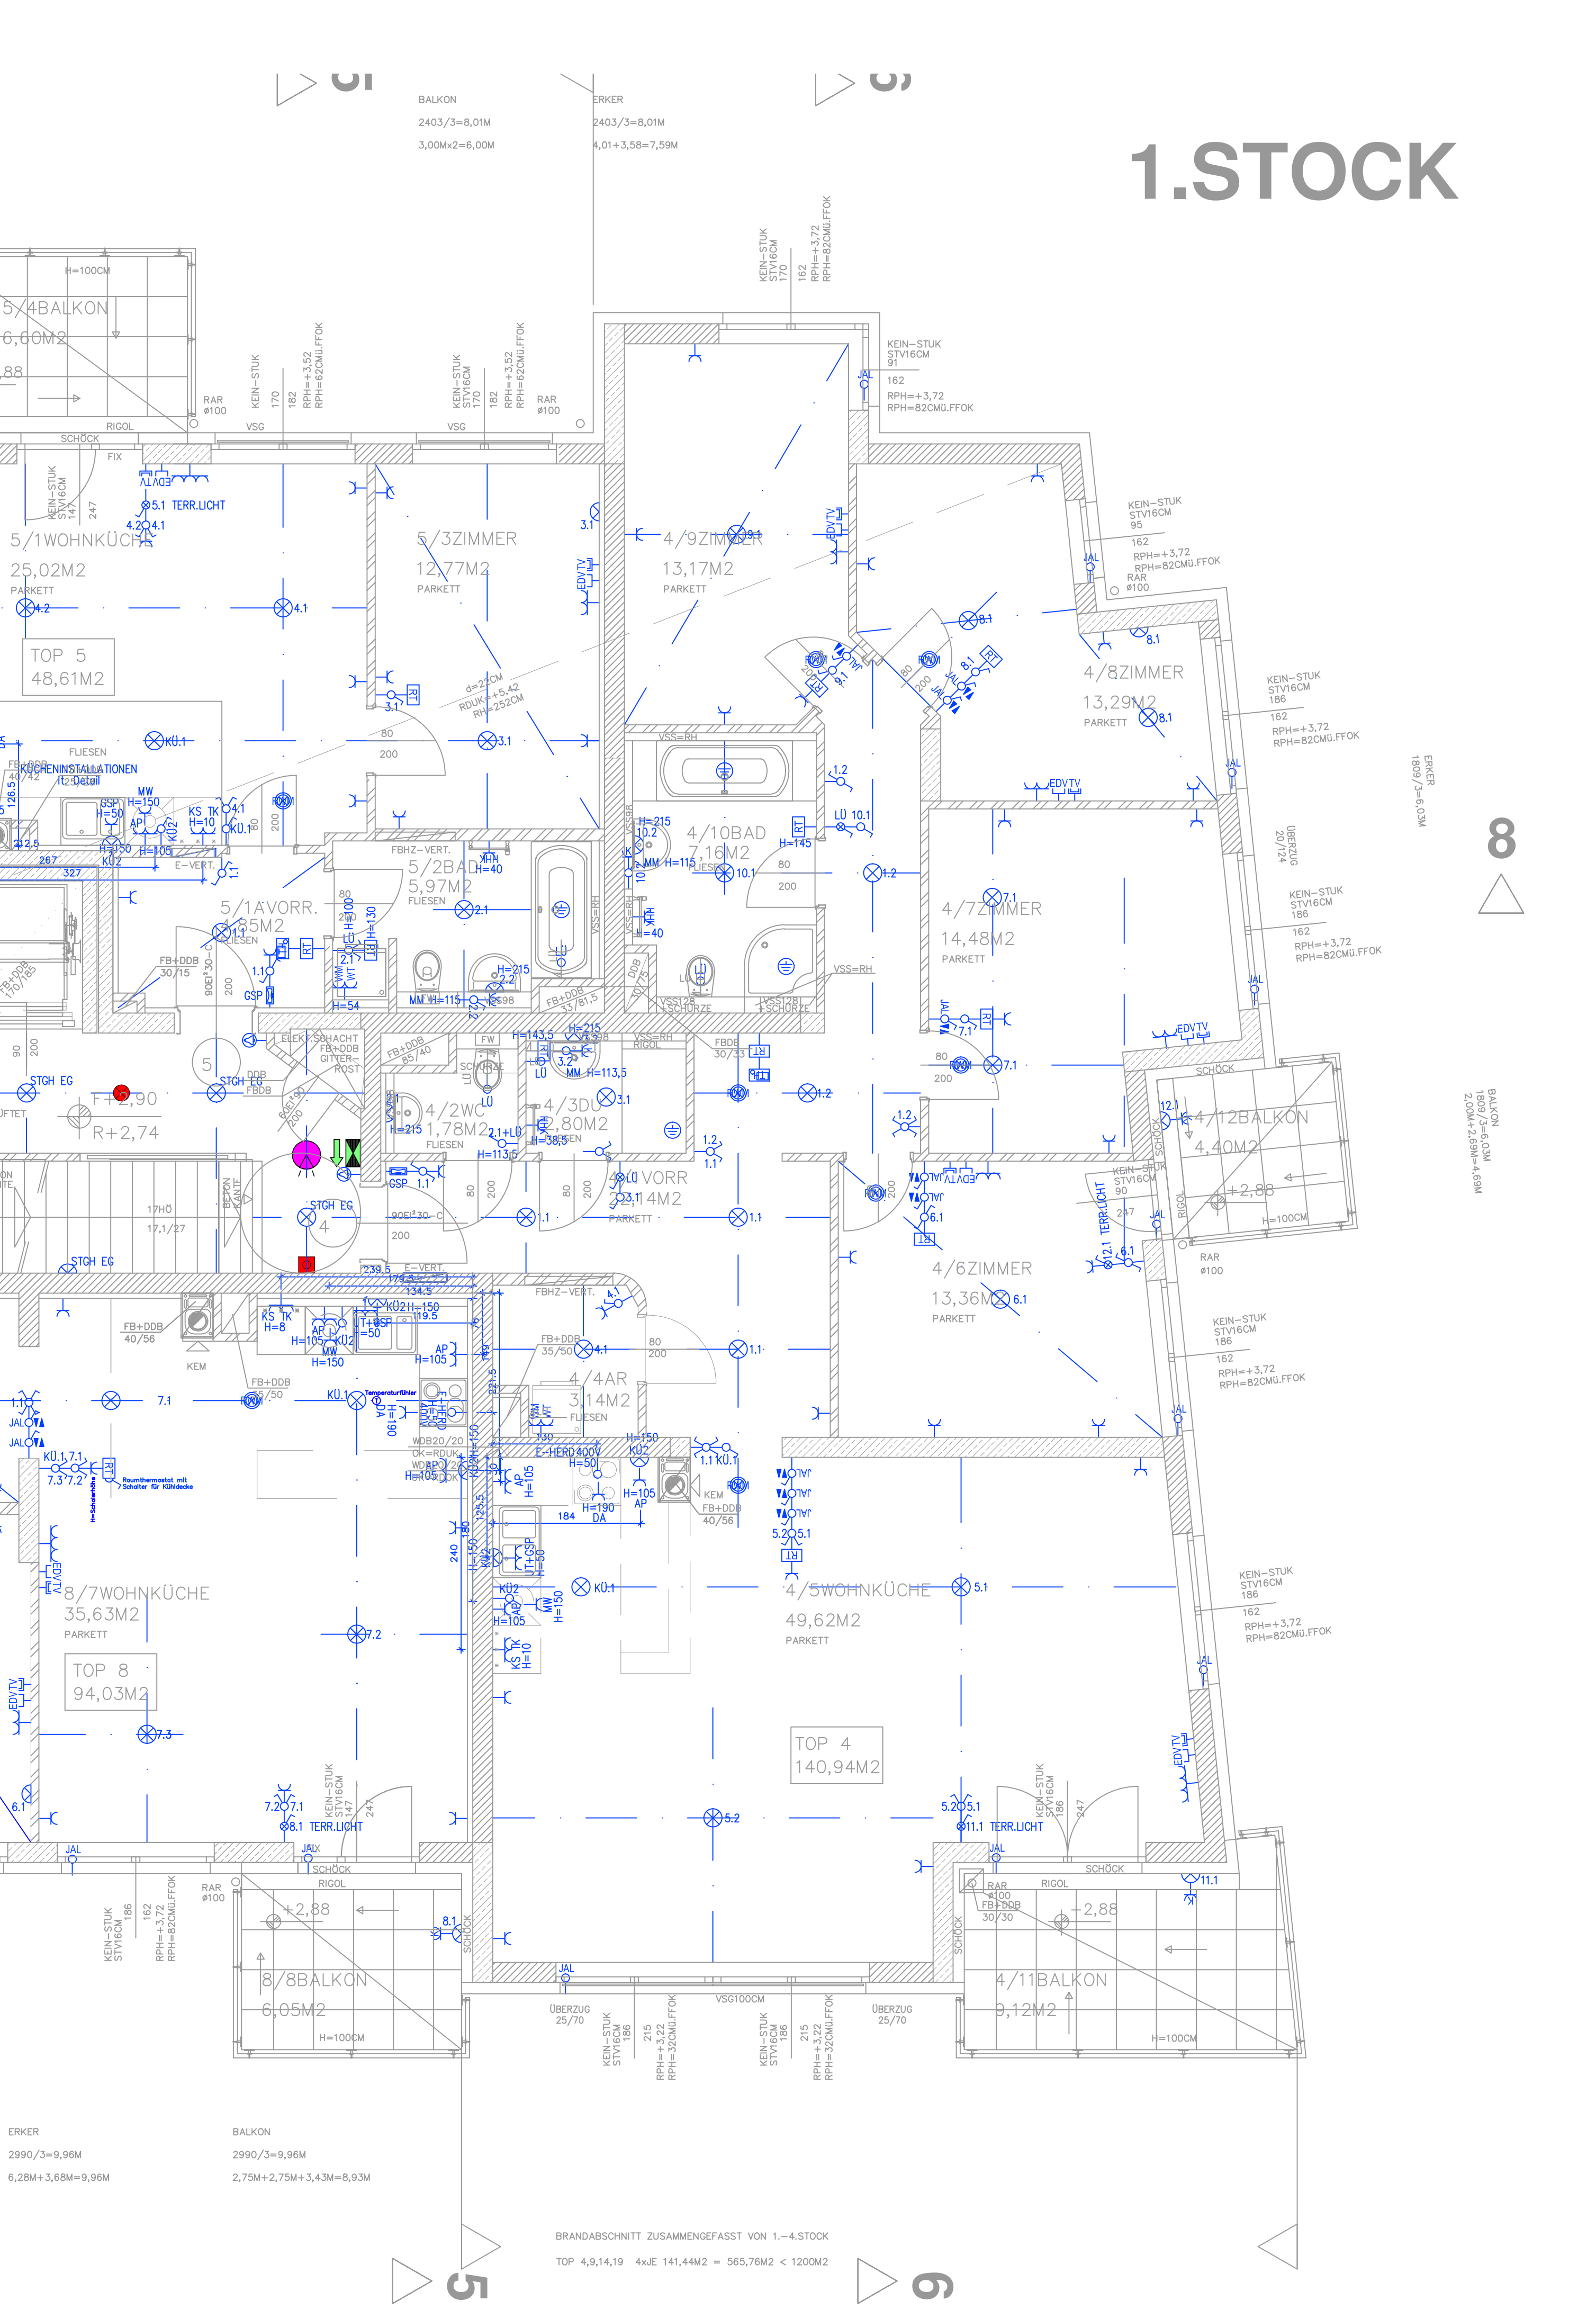

8

BALKON
1809/3=6,03M
2,00M+2,03M=4,03M

ERKER
1809/3=6,03M

BRANDABSCHNITT ZUSAMMENGEFASST VON 1.-4.STOCK
TOP 4,9,14,19 4xJE 141,44M² = 565,76M² < 1200M²

ERKER
2990/3=9,96M
6,28M+3,68M=9,96M

BALKON
2990/3=9,96M
2,75M+2,75M+3,43M=8,93M