


N	2.16
H	5.91
FM	5.91
▽	+3.40
▽	+3.30

L.O. 65/35
S.O. 70/75
L.S. 00 35/70

m²	566
RH	10.19
F	+3.40
F	+3.30

W	5.67
H	9.79
FM	9.79
▽	+3.40
▽	+3.30

H.L.S. DD 110/75
H.L.S. WD 1135/20 OK = UKUZ
H.L.S. 80 110/20

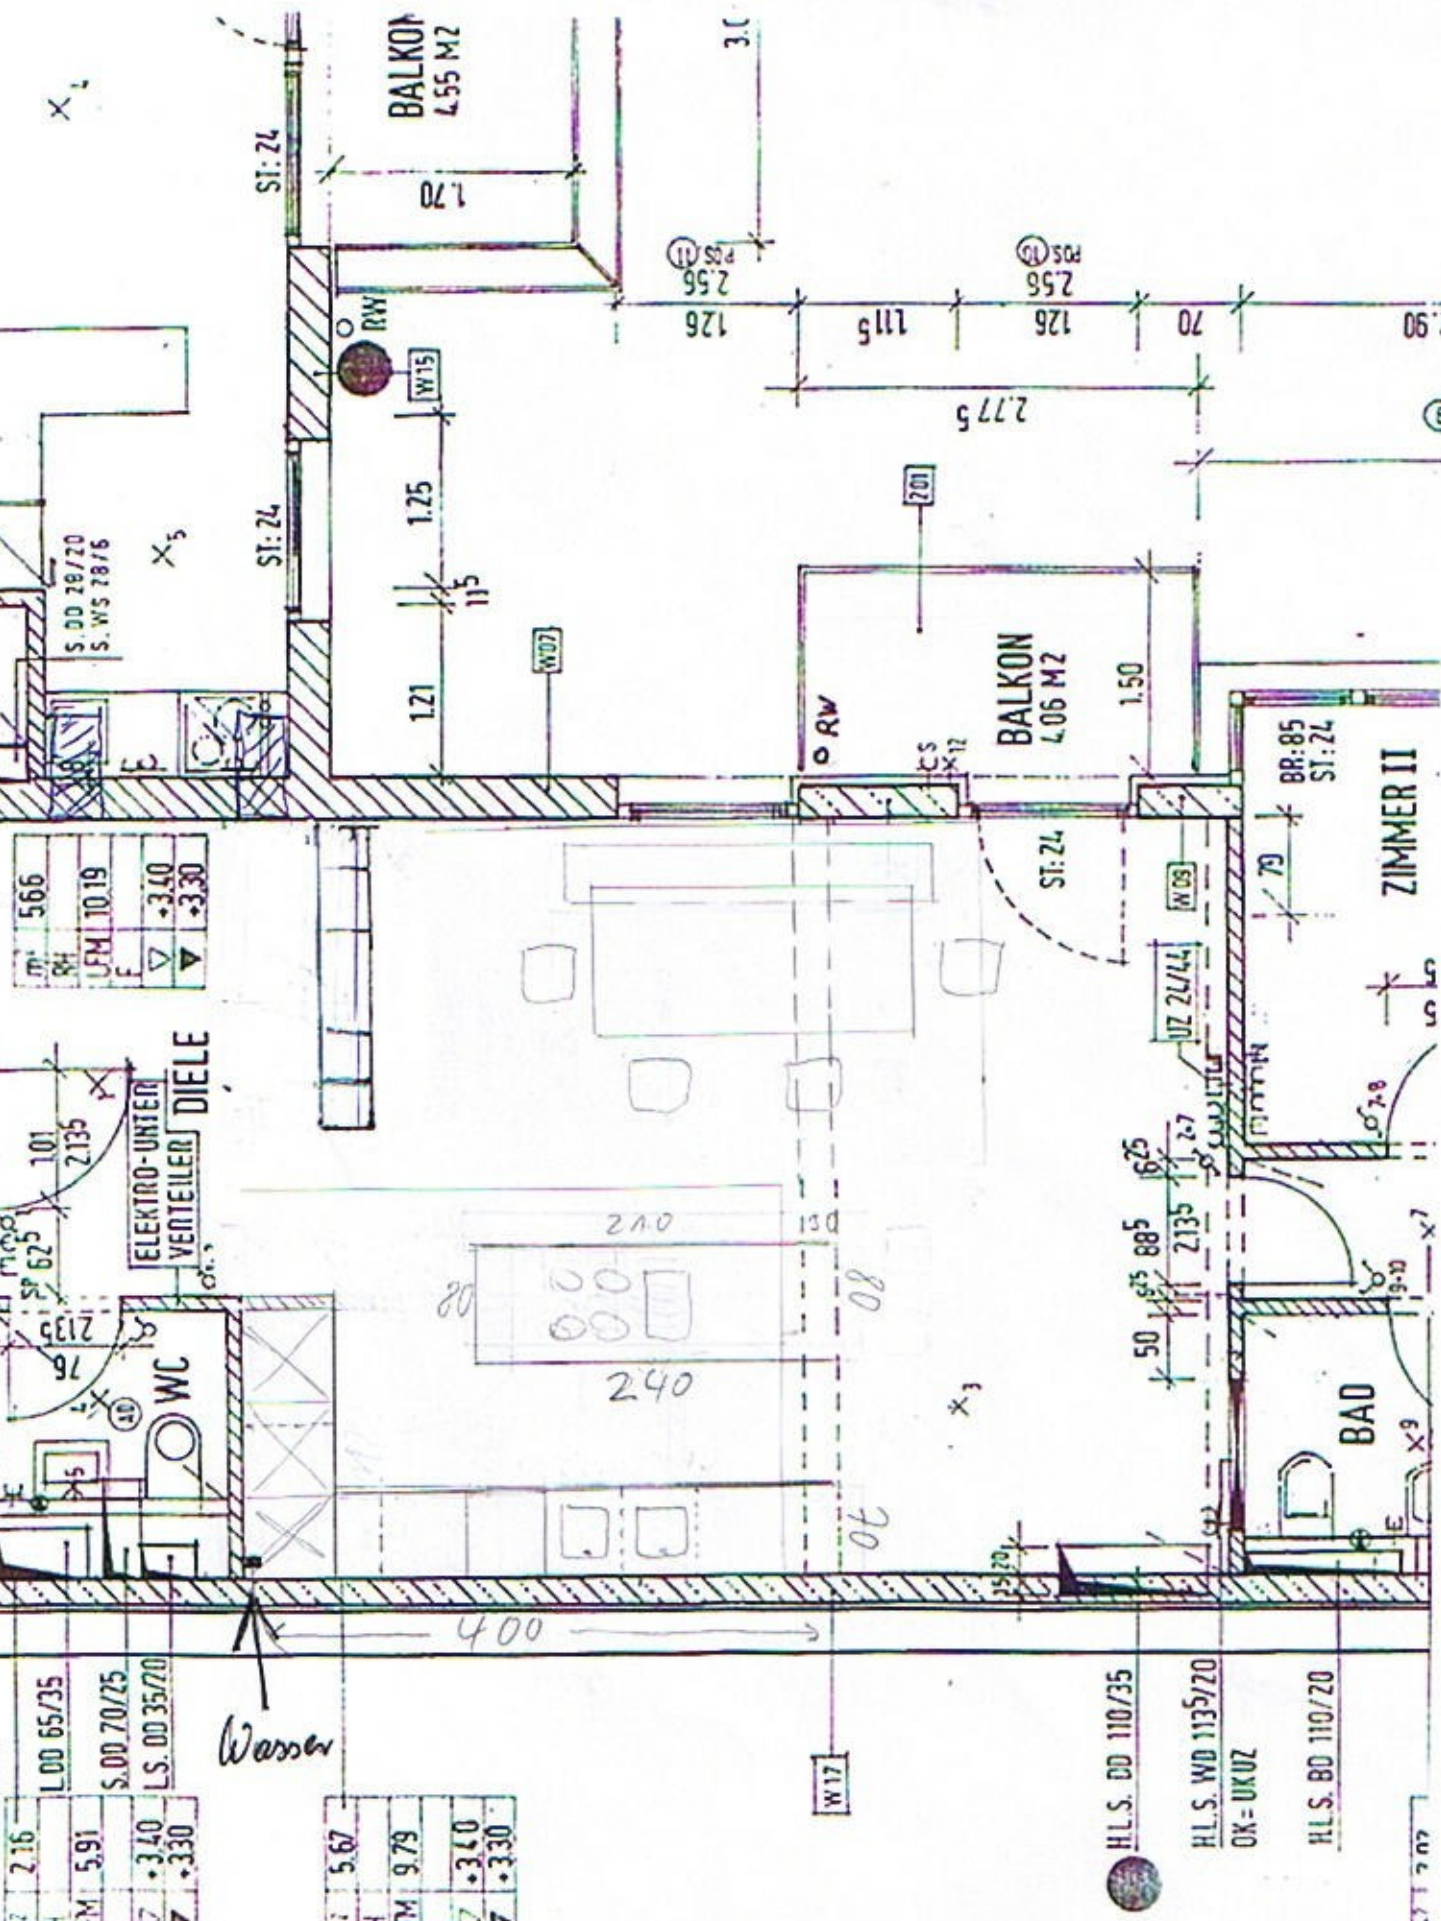

Wasser

ZIMMER II

BAD

BALCON
4.06 M2

BALCON
4.55 M2

- H.L.S. DD 110/75
- H.L.S. WD 1135/20
OK = UKUZ
- H.L.S. 80 110/20