
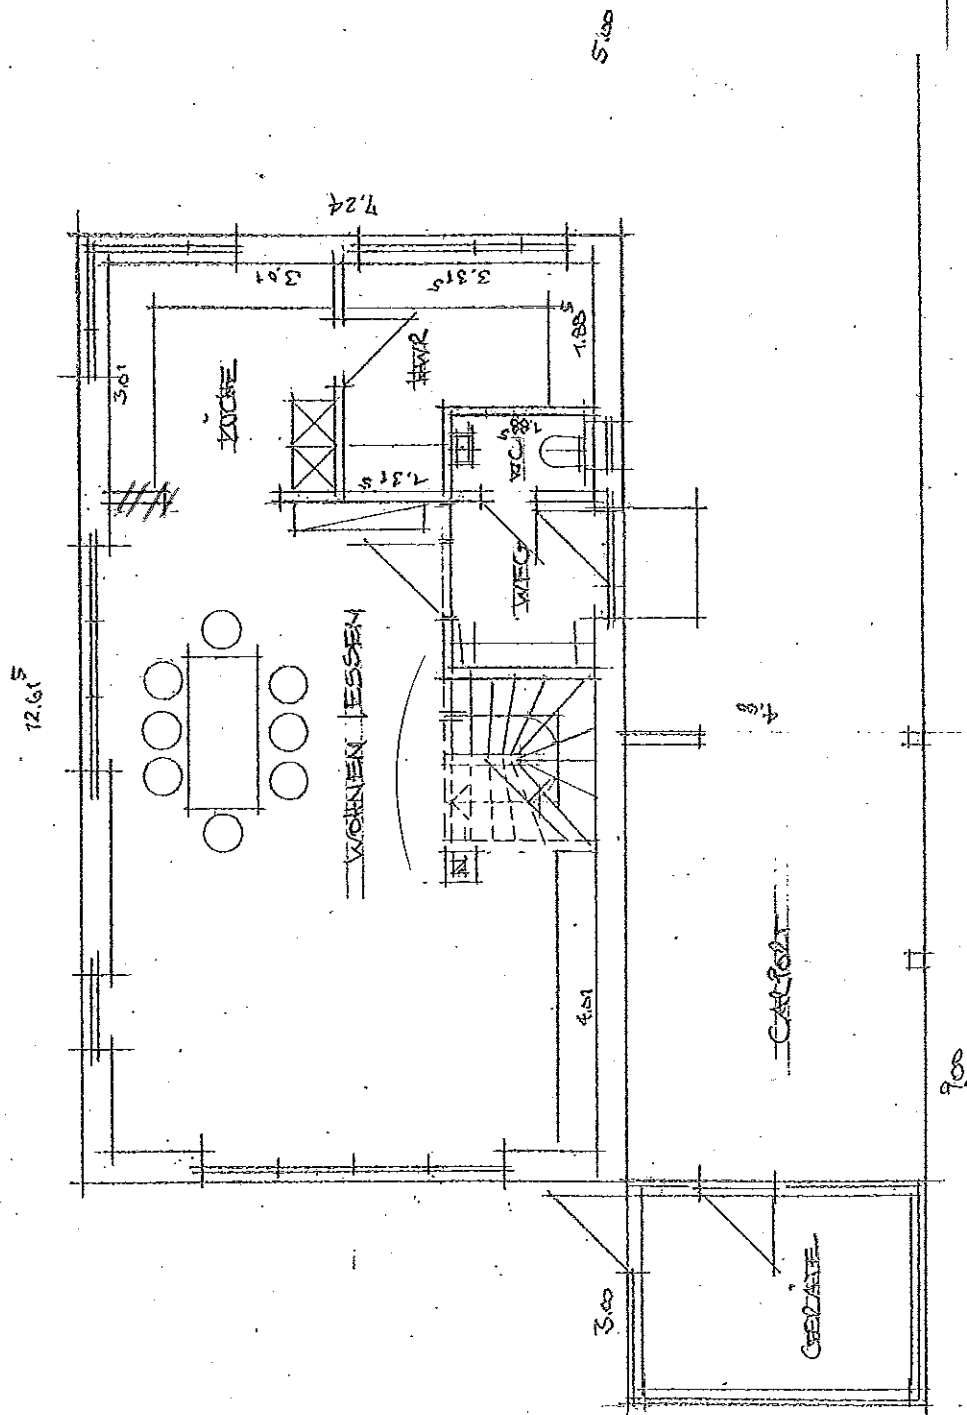


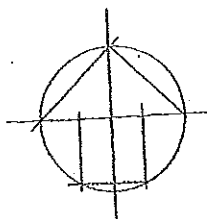

6.12.02

5.100

20.12.02/LJ