


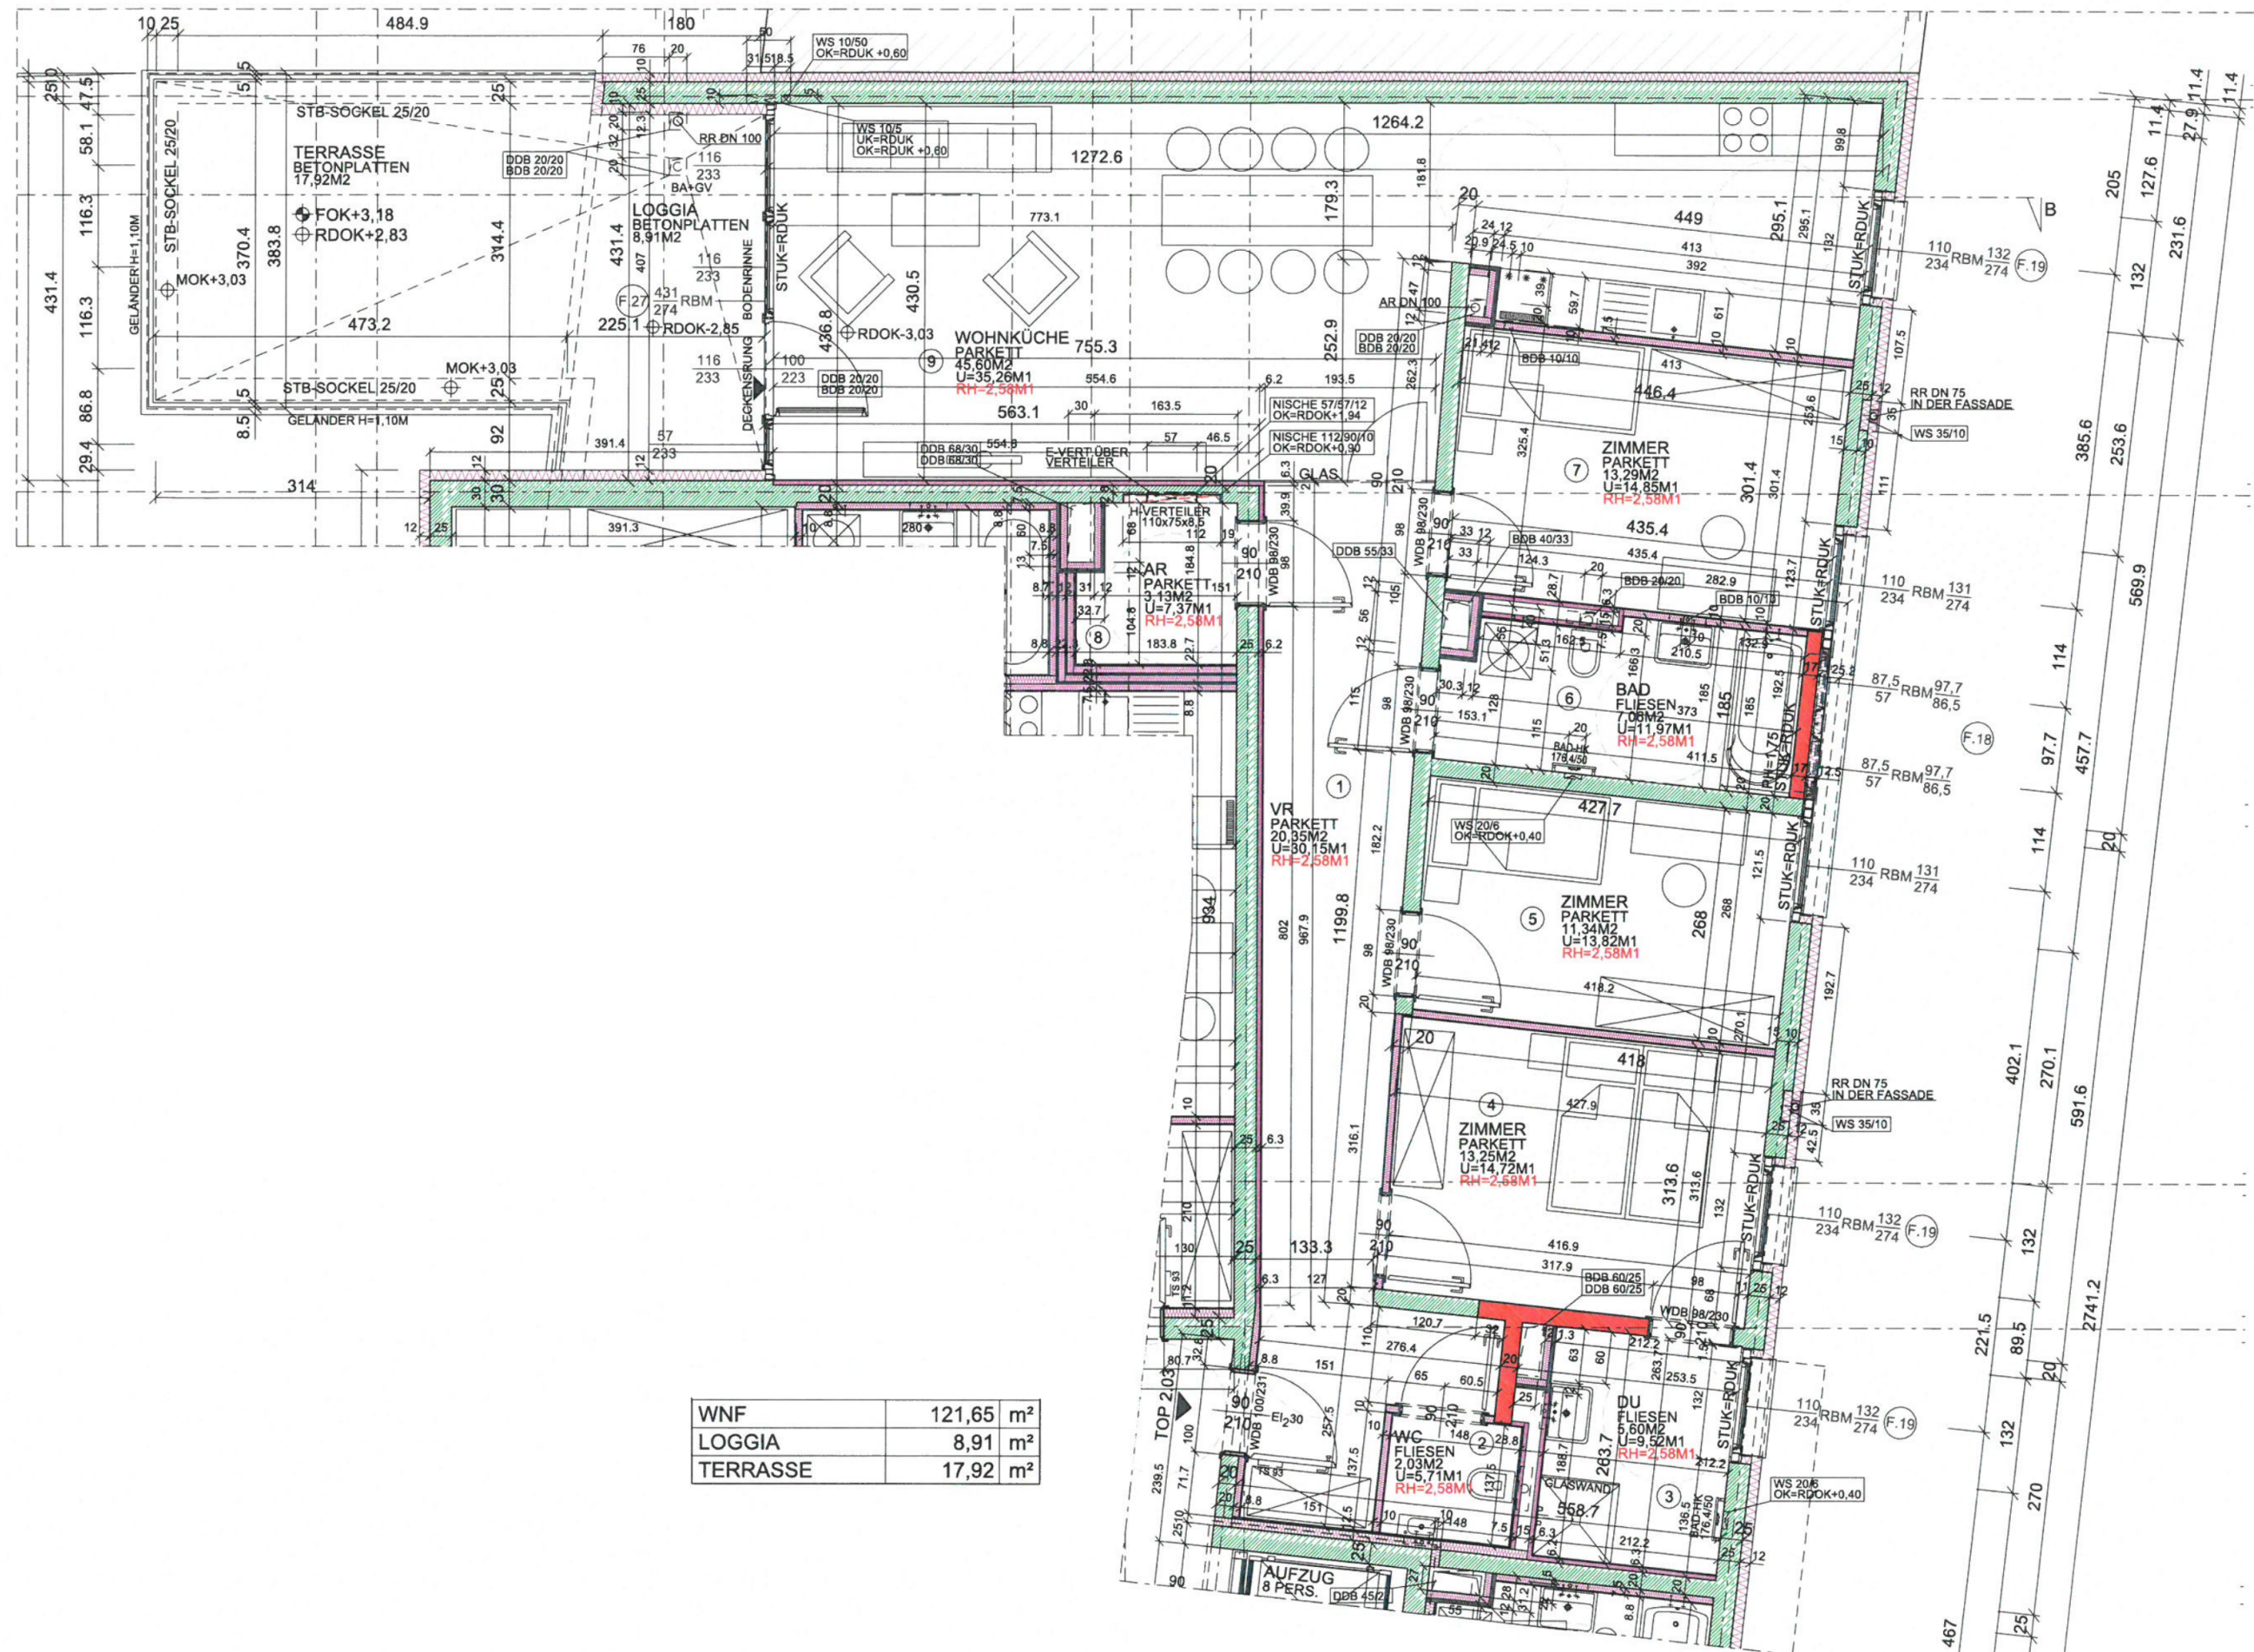

WNF	121,65	m²
LOGGIA	8,91	m²
TERRASSE	17,92	m²